



NOTE:
 PLACEMENT OF STATUES AND
 OTHER PARTS OF MONUMENT
 TO BE BY OTHERS
 FOOTING TO BE DESIGNED BY
 MONUMENT PROVIDER
 ALL ITEMS ON TOP OF MONUMENT
 TO BE OF BRONZE

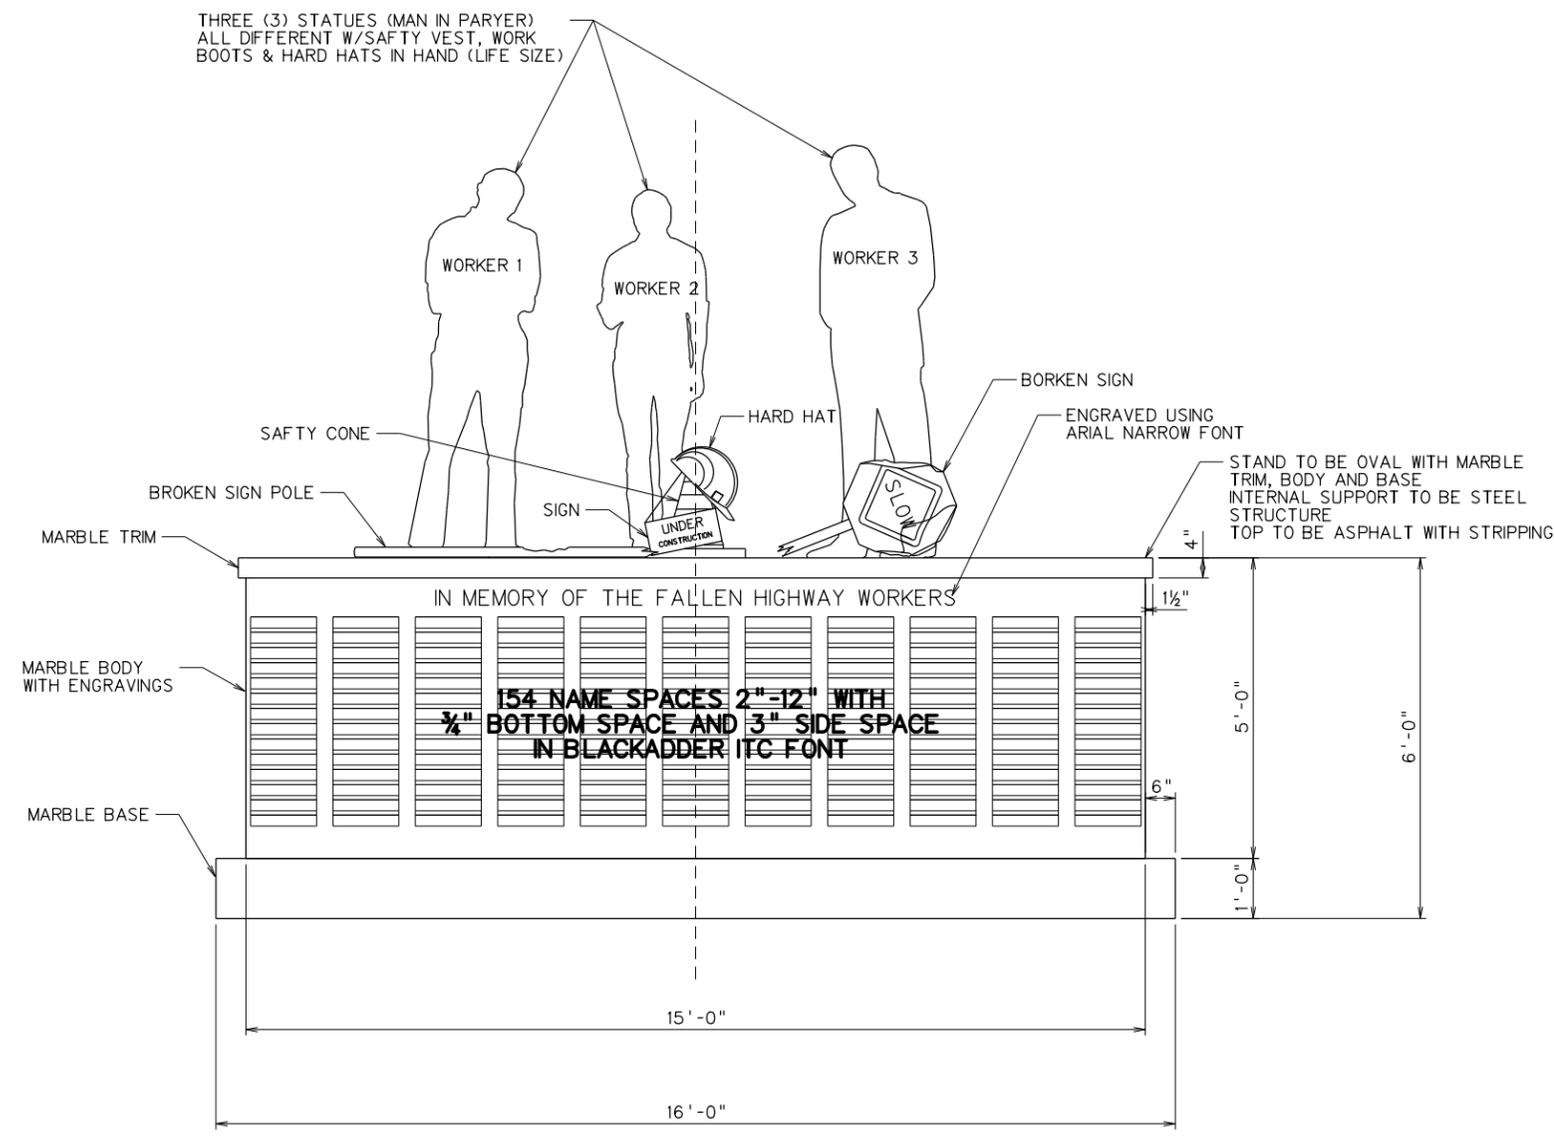

FRONT ELEVATION

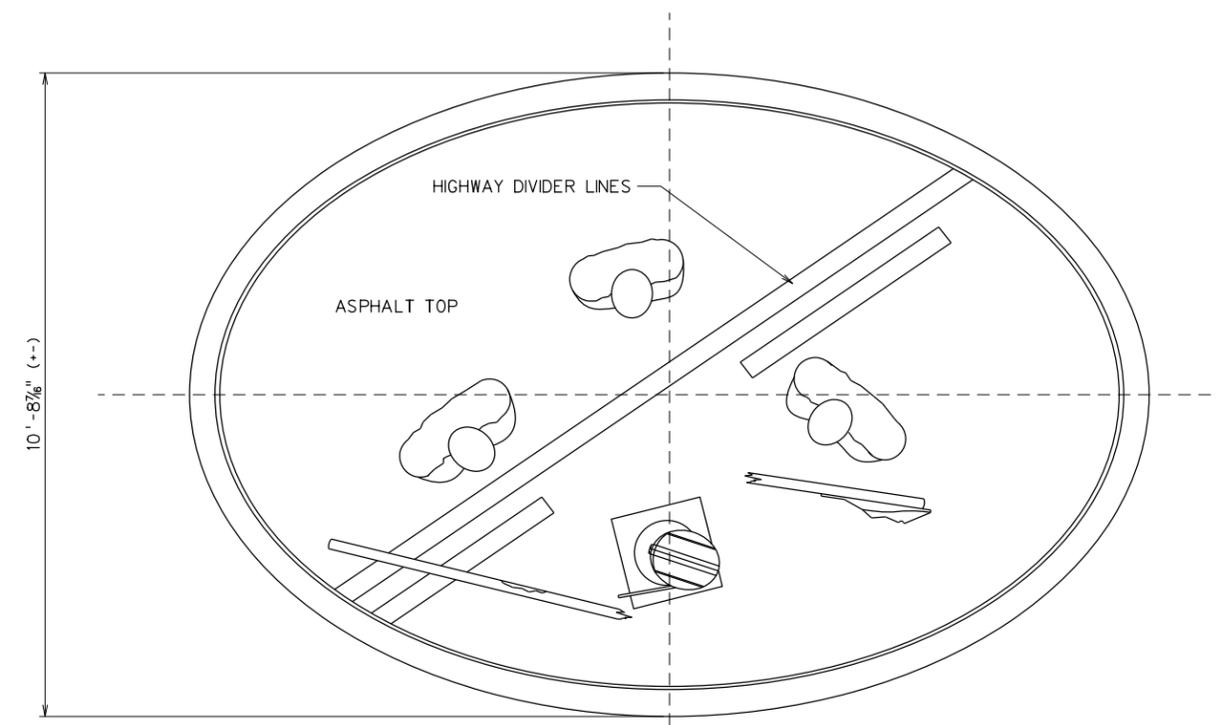

PLAN

				WEST VIRGINIA DEPARTMENT OF TRANSPORTATION DIVISION OF HIGHWAYS ENGINEERING DIVISION				DESIGNED D HULL				DATE 11/29/16				CHECKED				DATE				MEMORIAL TO THE FALLEN HIGHWAY WORKERS				FRONT ELEVATION AND PLAN				SHEET	
								DRAWN D HULL				DATE 11/29/16				REVIEWED				DATE												1 OF 1	
NO.		REVISION		DATE		BY																											