



WVDOH FALLEN WORKER MEMORIAL

FRONT VIEW

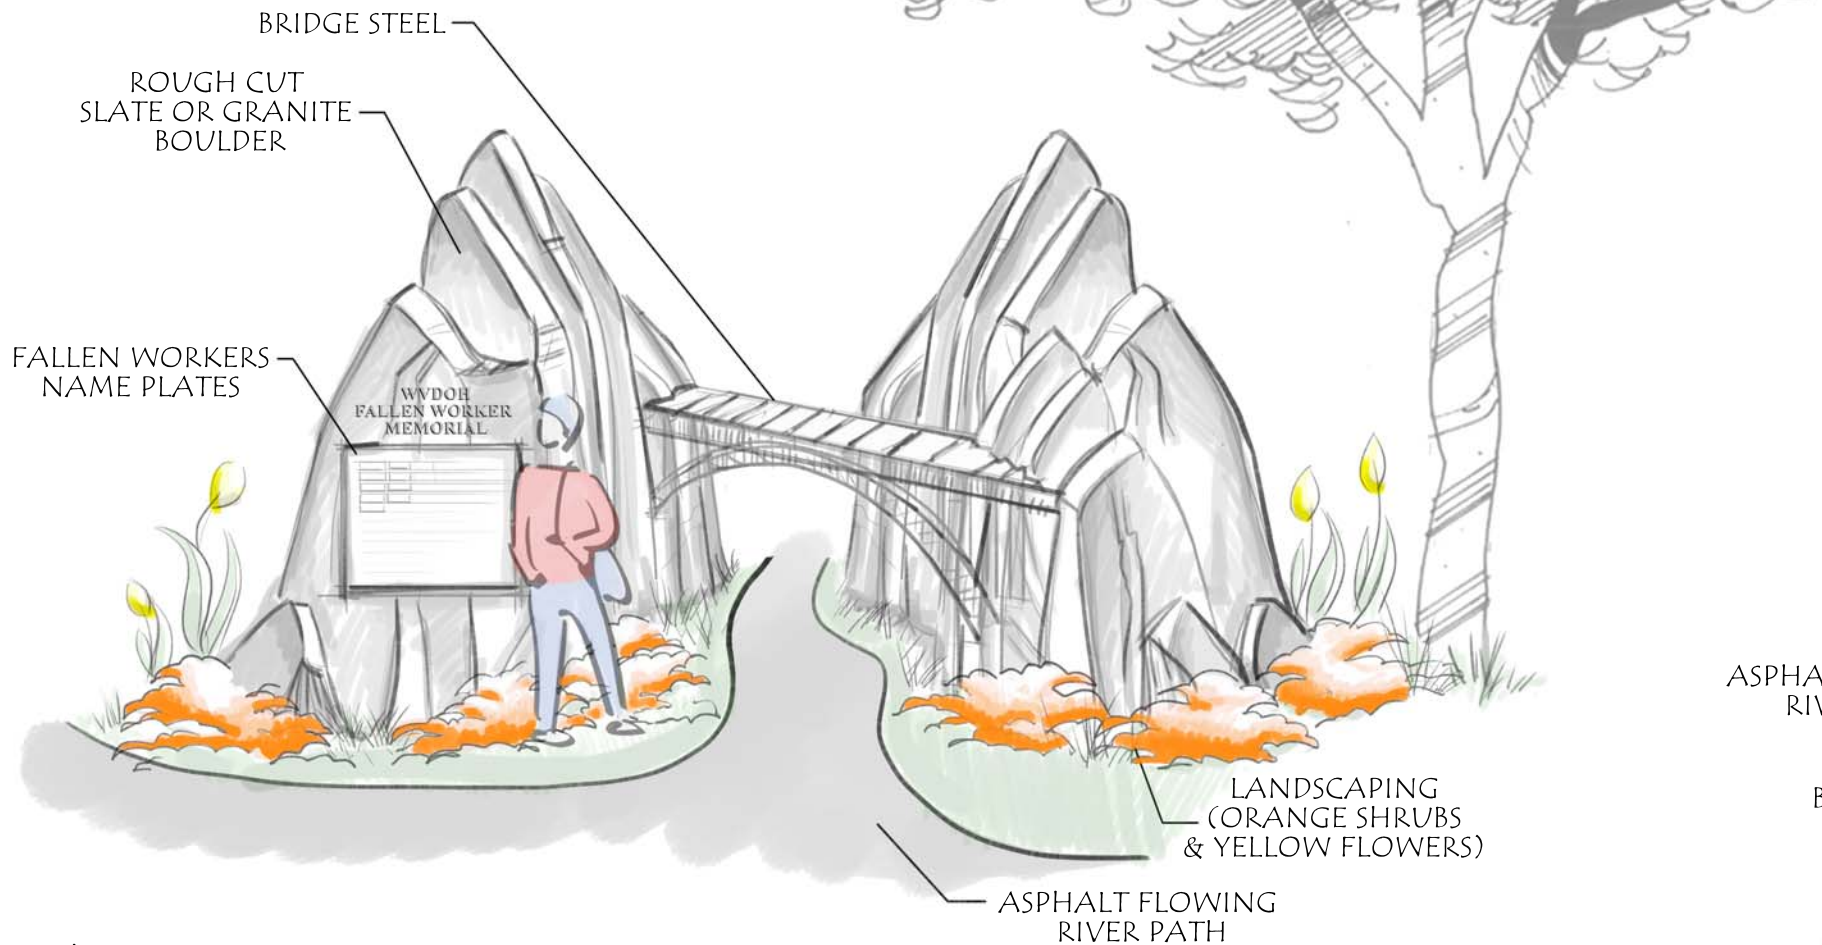

- IDEA DETAILS:
- BRIDGE STEEL WILL COME FROM OLD BRIDGES
 - BRIDGE WILL BE WEATHERED STEEL (LOW MAINTENANCE)
 - BOULDERS WILL COME FROM HIGHWAYS CUT SITE
 - LOW MAINTENANCE TREES, SHRUBS AND PERENNIALS
 - BRIDGE DESIGN WILL MIMIC WVDOH LOGO
 - ASPHALT PATH WILL MIMIC ROADWAY
 - WHITE & YELLOW FLOWERS WILL MIMIC STRIPING

PLAN VIEW
ASPHALT PATH WITH
FLOWER STRIPING

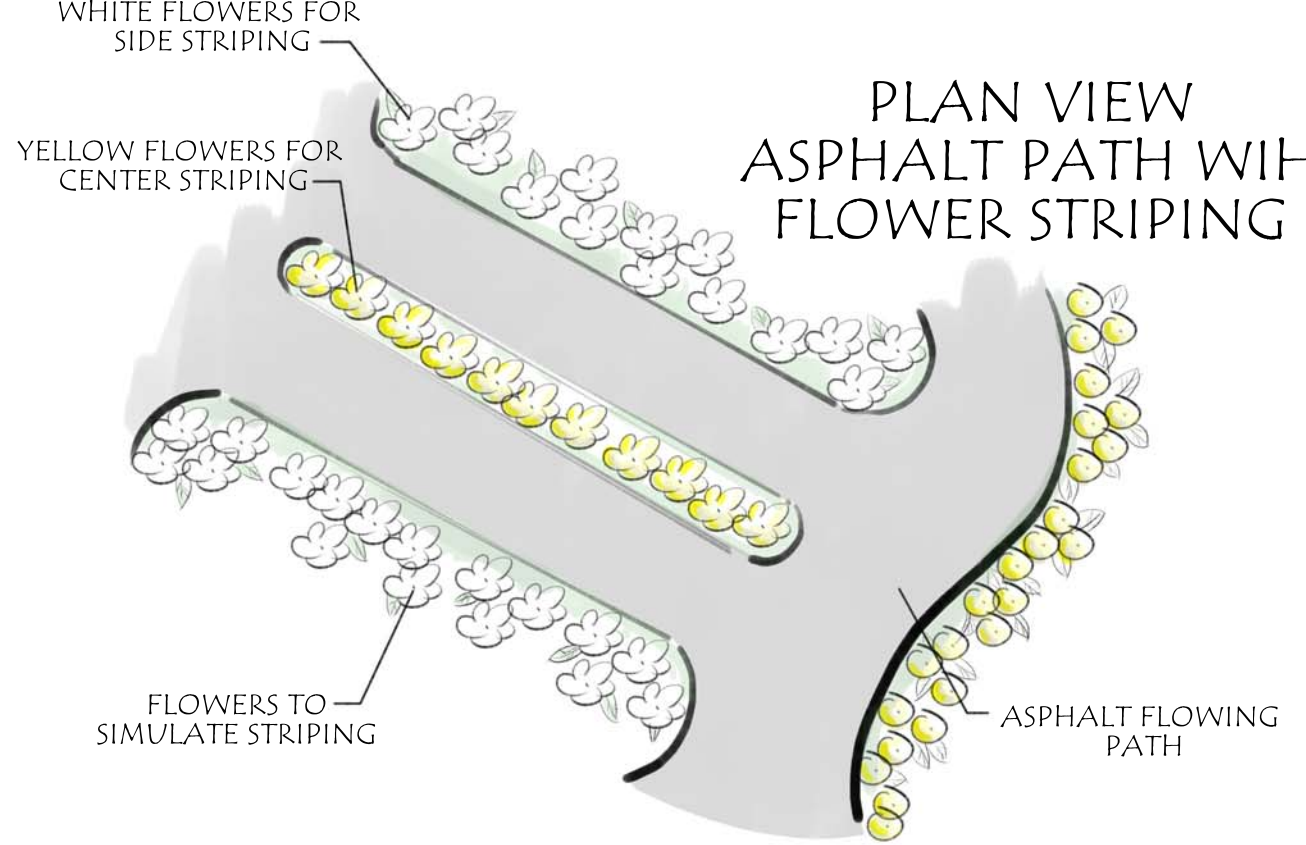

PLAN VIEW

