


ELKINS RAIL TRAIL CONNECTOR

NO BUILD ALTERNATIVE

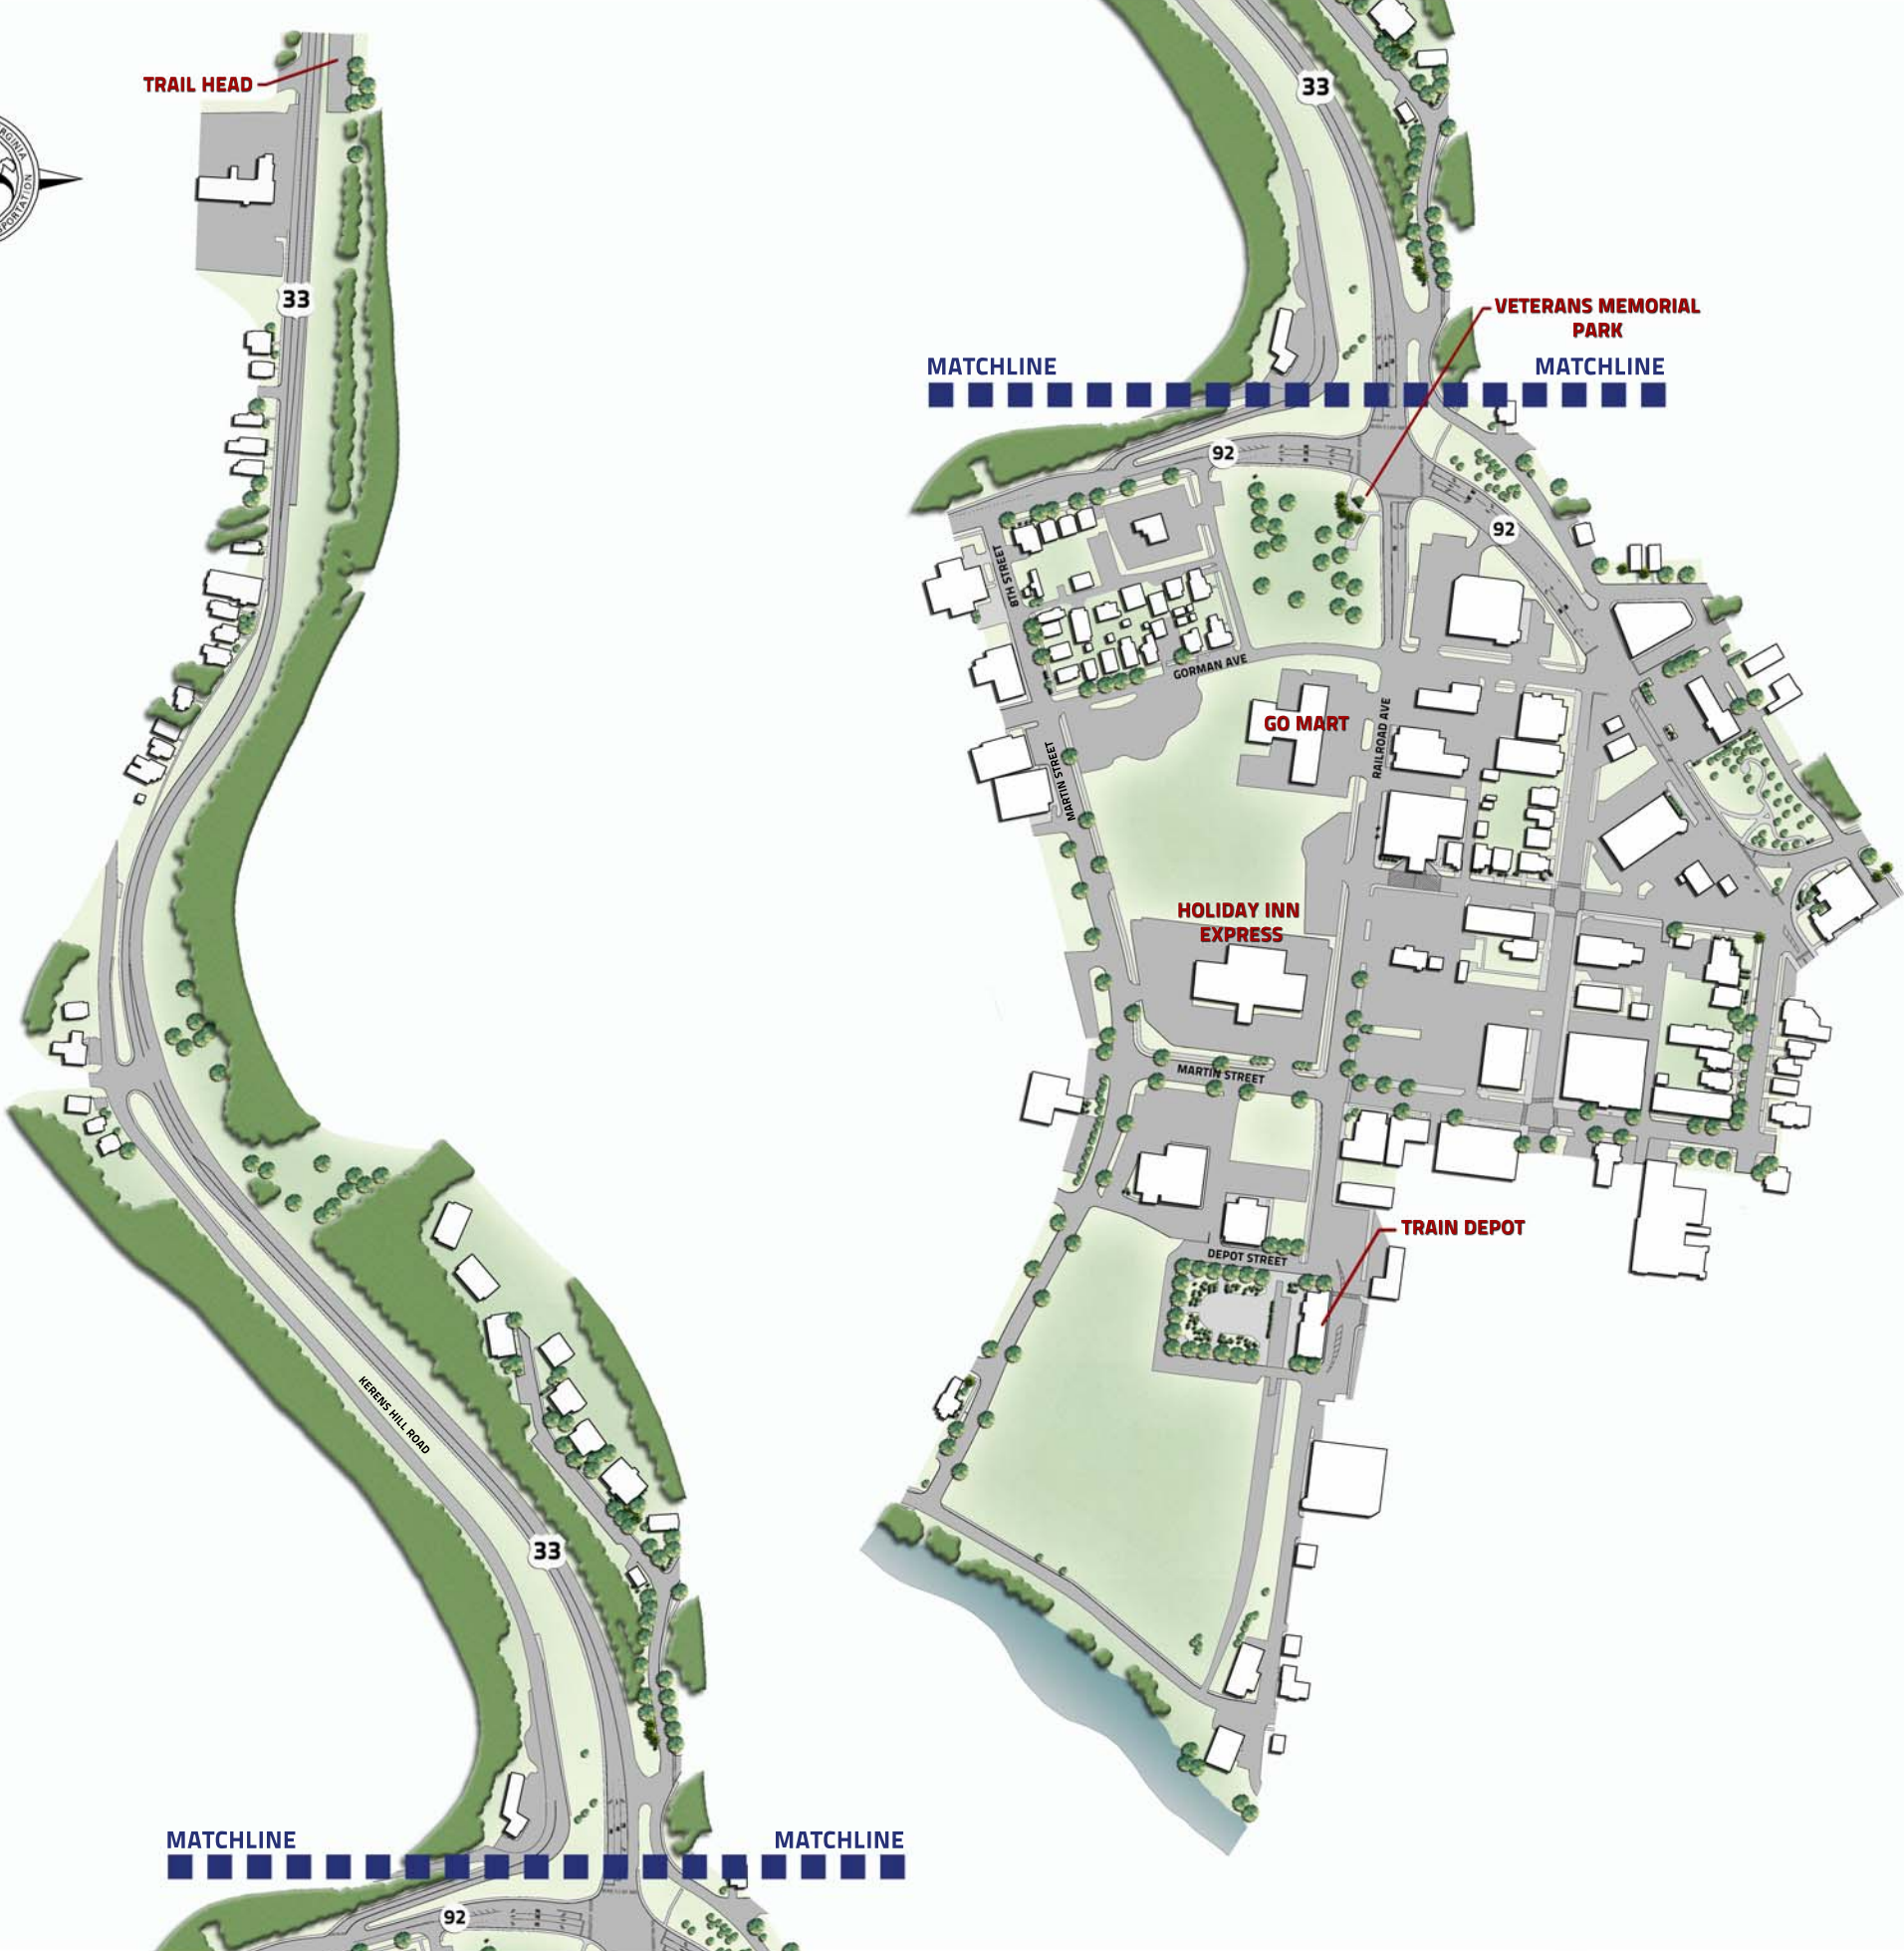

Designed by
WVDOT Planning Division
 Visualization Unit

