


# ELKINS RAIL TRAIL CONNECTOR

## ALTERNATIVE B-C 1

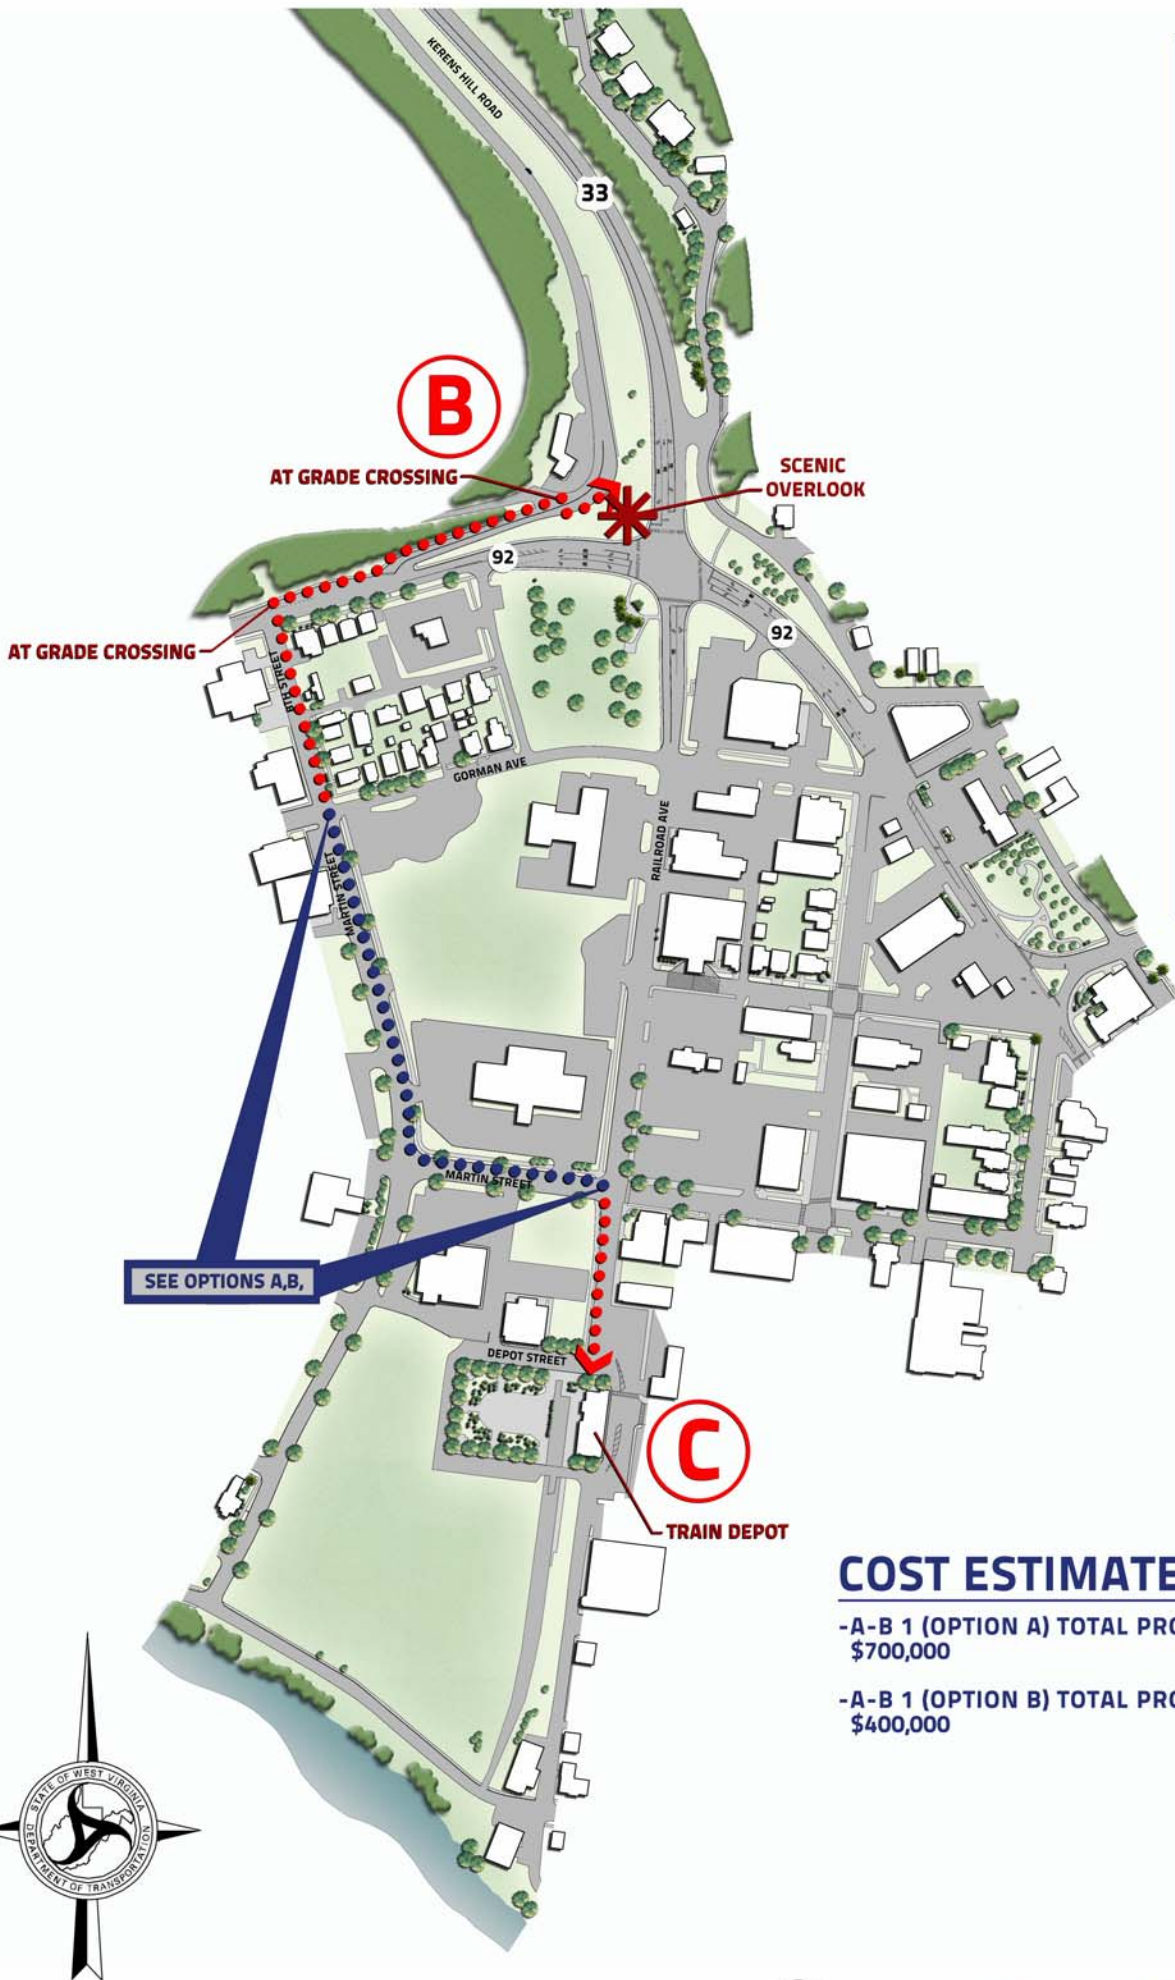


### OPTION A - JOINED BIKE LANE



### OPTION B - SEPARATED BIKE LANES



### OVERALL KEY

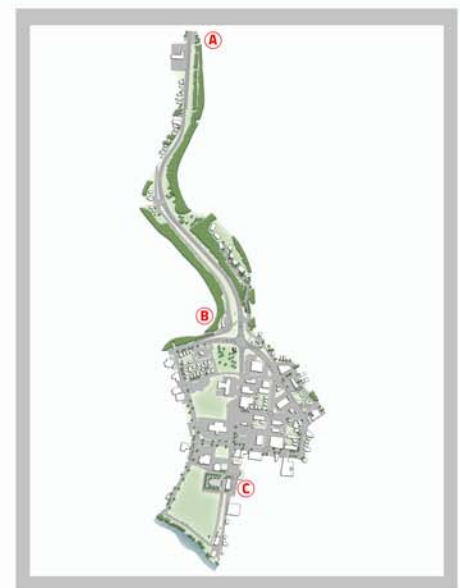

### COST ESTIMATE B-C 1

- A-B 1 (OPTION A) TOTAL PROJECT COST \$700,000
- A-B 1 (OPTION B) TOTAL PROJECT COST \$400,000

