


ELKINS RAIL TRAIL CONNECTOR

ALTERNATIVE B-C 2

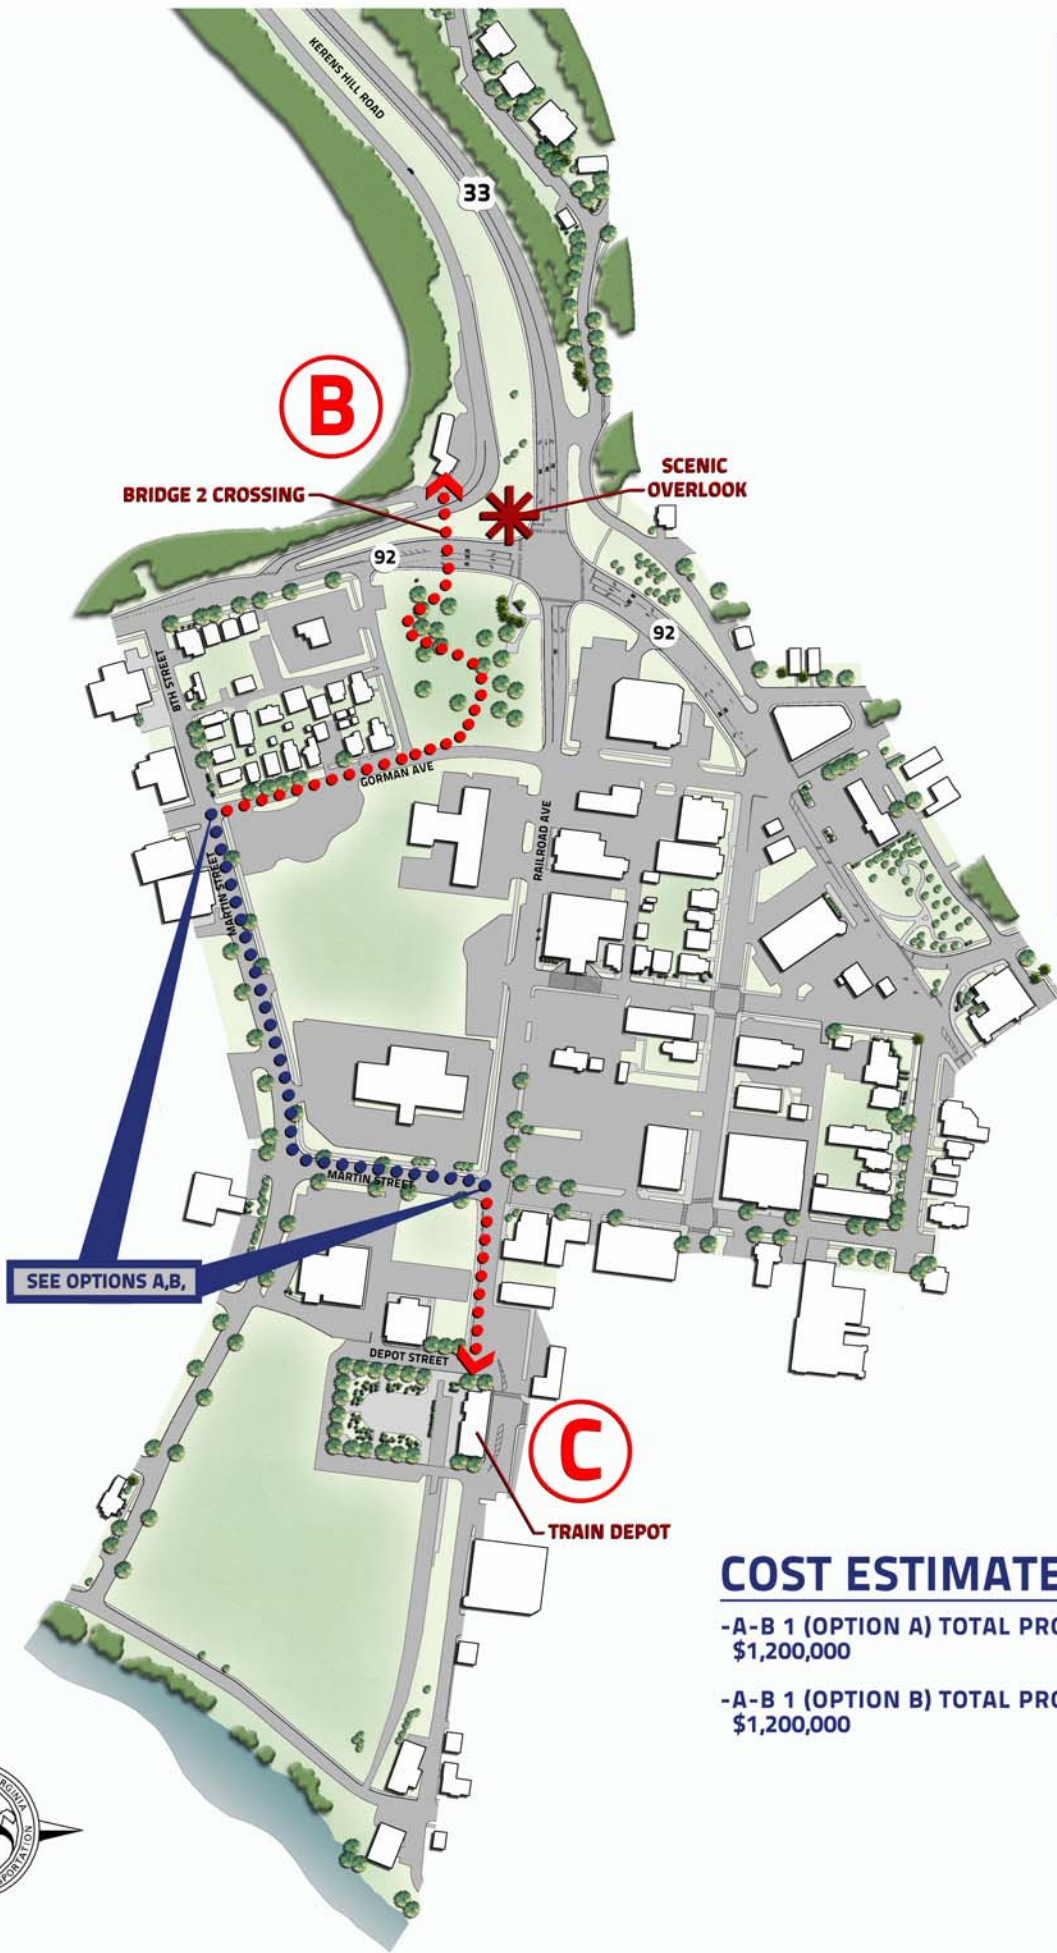


OPTION A - JOINED BIKE LANE



OPTION B - SEPARATED BIKE LANES



OVERALL KEY

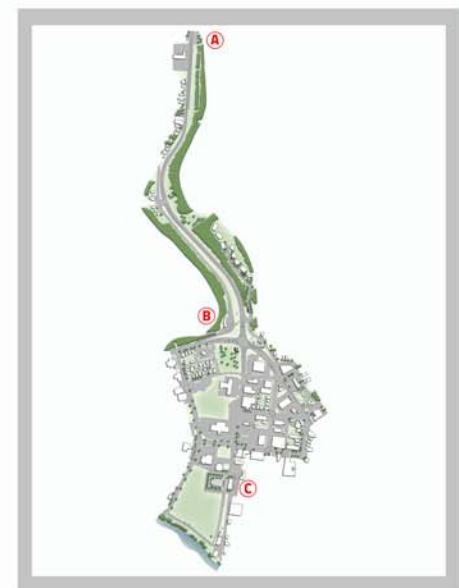

COST ESTIMATE B-C 2

- A-B 1 (OPTION A) TOTAL PROJECT COST \$1,200,000
- A-B 1 (OPTION B) TOTAL PROJECT COST \$1,200,000

