


PRINT DATE
14-JUL-2020 06:27

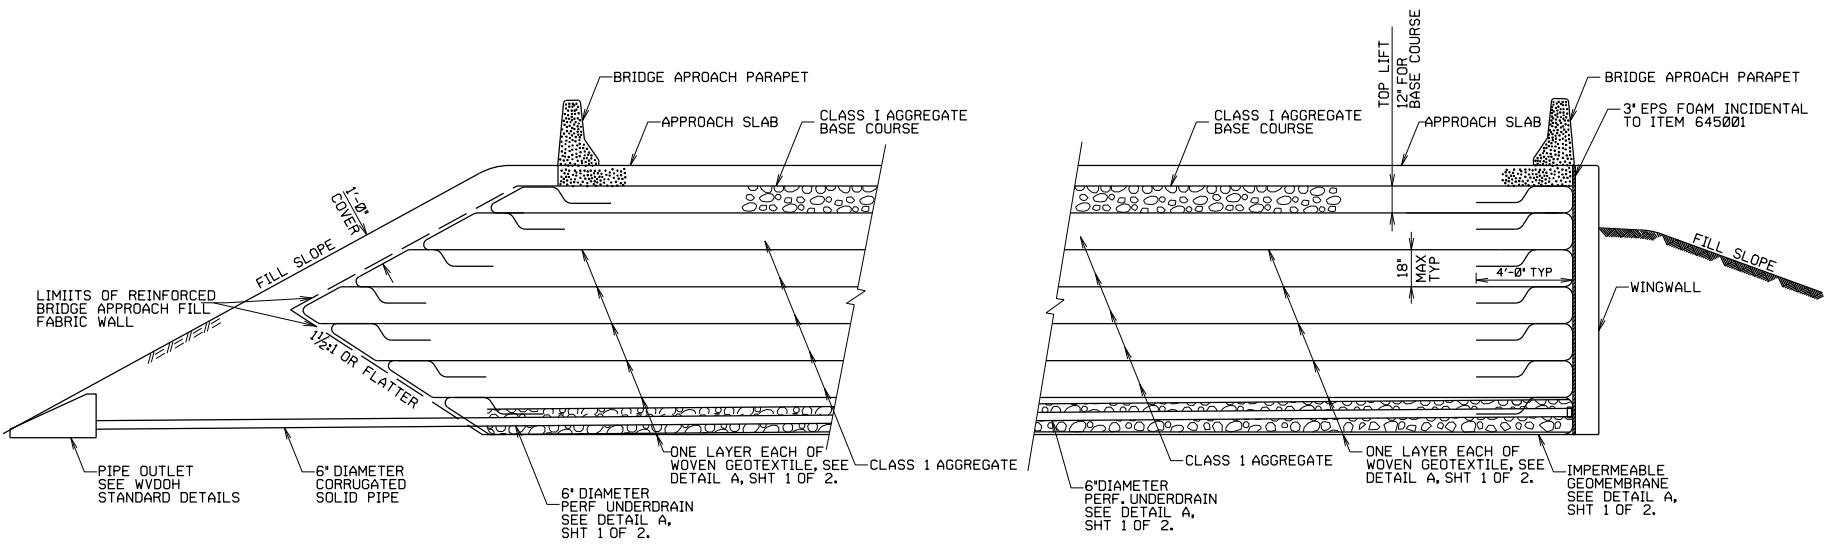

TYPICAL TRANSVERSE SECTIONS THROUGH APPROACH SLAB

NO.	REVISION	DATE	BY

WEST VIRGINIA DEPARTMENT OF TRANSPORTATION
DIVISION OF HIGHWAYS

DESIGNED	DATE	CHECKED	DATE
DRAWN	DATE	REVIEWED	DATE

STANDARD BRIDGE PLANS
REINFORCED BACKFILL
DETAILS (2 OF 2)
SHEET NUMBER ___1710SS6___