


# Traffic Flow Pattern During Ramp A Construction

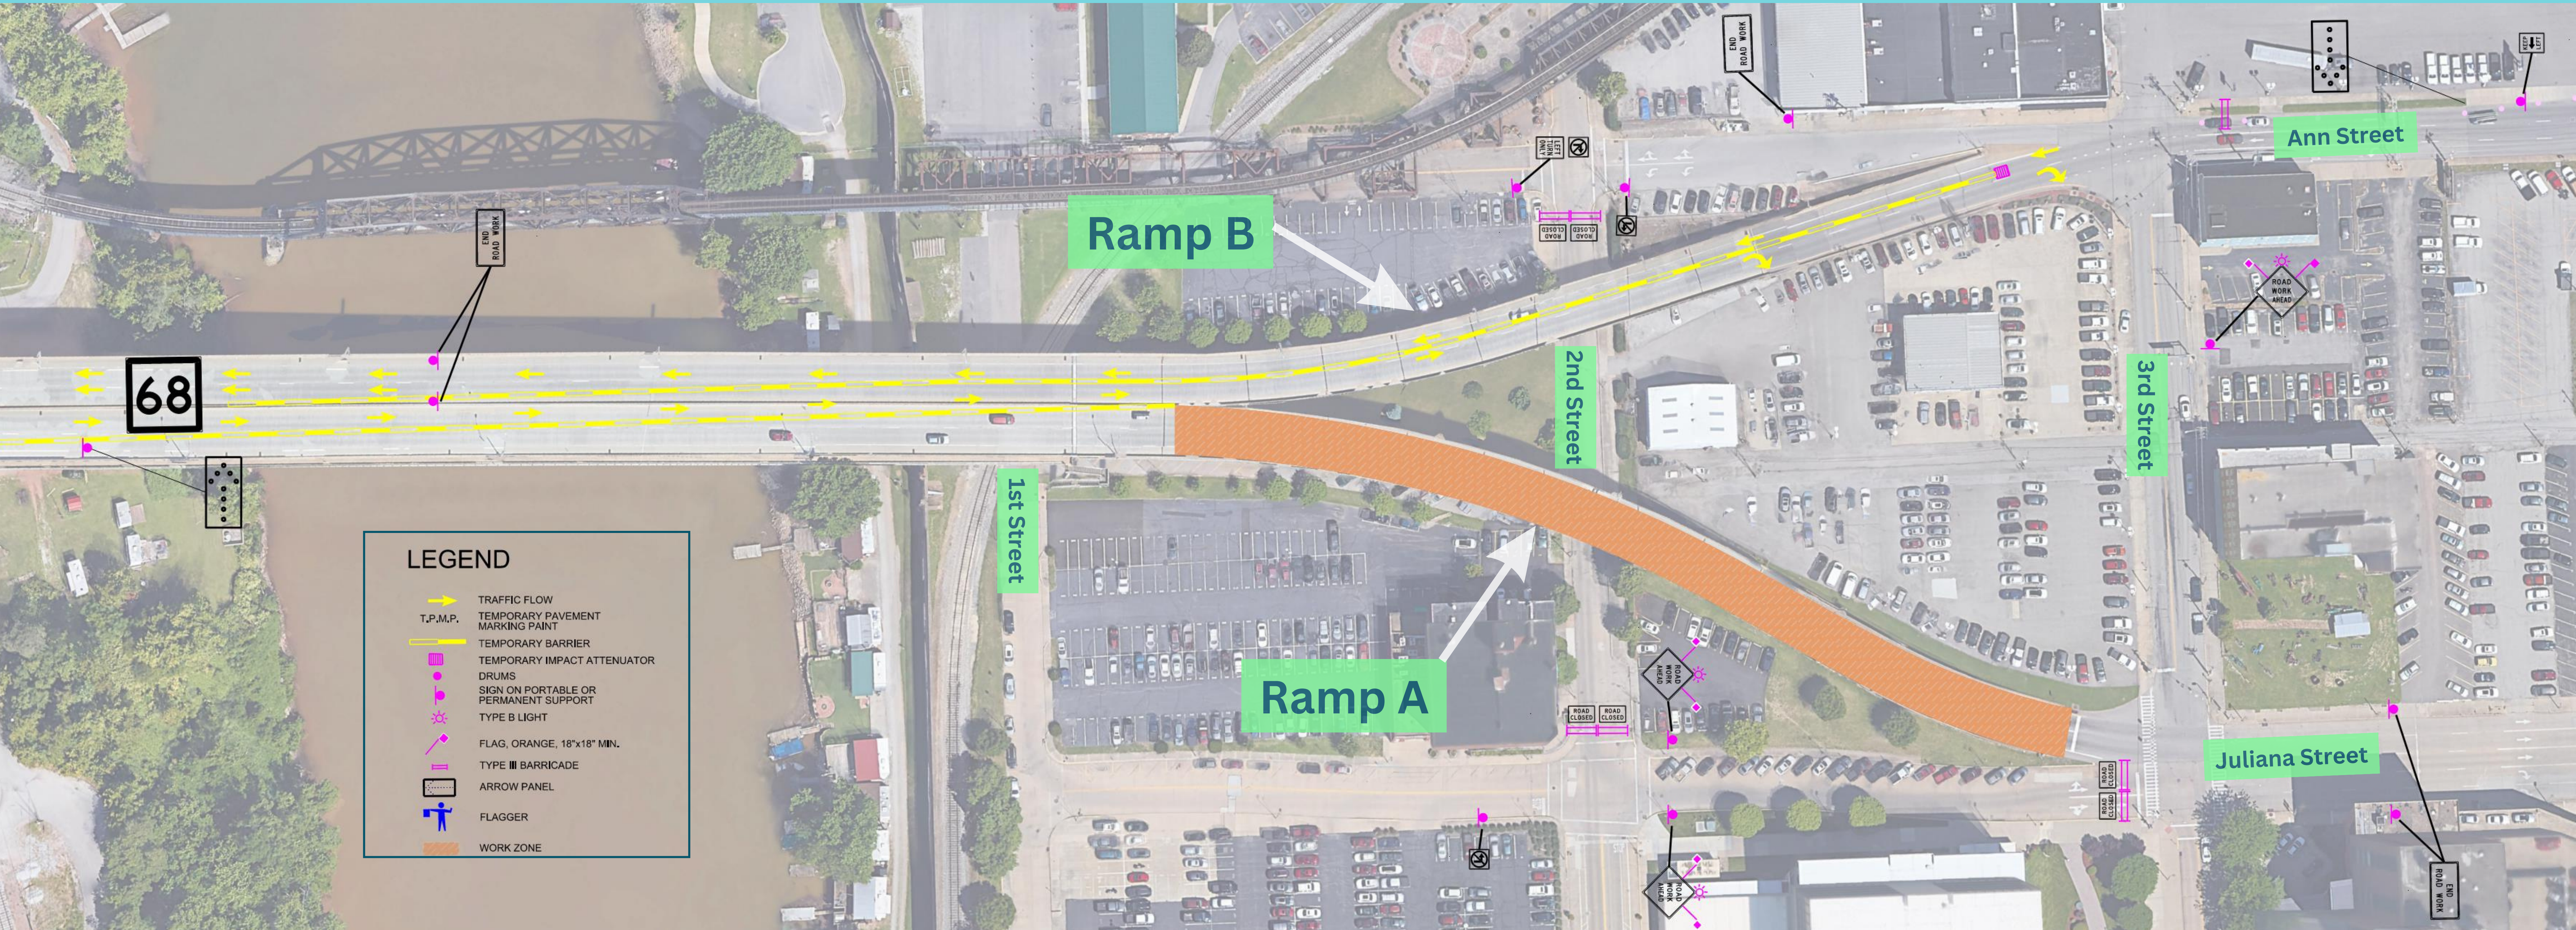

**LEGEND**

- TRAFFIC FLOW
- T.P.M.P. TEMPORARY PAVEMENT MARKING PAINT
- TEMPORARY BARRIER
- TEMPORARY IMPACT ATTENUATOR
- DRUMS
- SIGN ON PORTABLE OR PERMANENT SUPPORT
- TYPE B LIGHT
- FLAG, ORANGE, 18"x18" MIN.
- TYPE III BARRICADE
- ARROW PANEL
- FLAGGER
- WORK ZONE

Ramp B

Ramp A

68

1st Street

2nd Street

3rd Street

Ann Street

Juliana Street

END ROAD WORK

END ROAD WORK

LEFT TURN ONLY

ROAD CLOSED

ROAD CLOSED

ROAD CLOSED

ROAD WORK AHEAD

ROAD WORK AHEAD

ROAD CLOSED

ROAD CLOSED

ROAD CLOSED

ROAD CLOSED

END ROAD WORK

ROAD WORK AHEAD

ROAD WORK AHEAD


ROAD CLOSED

ROAD CLOSED

LEFT TURN ONLY

END ROAD WORK

# Traffic Flow Pattern During Ramp B Construction

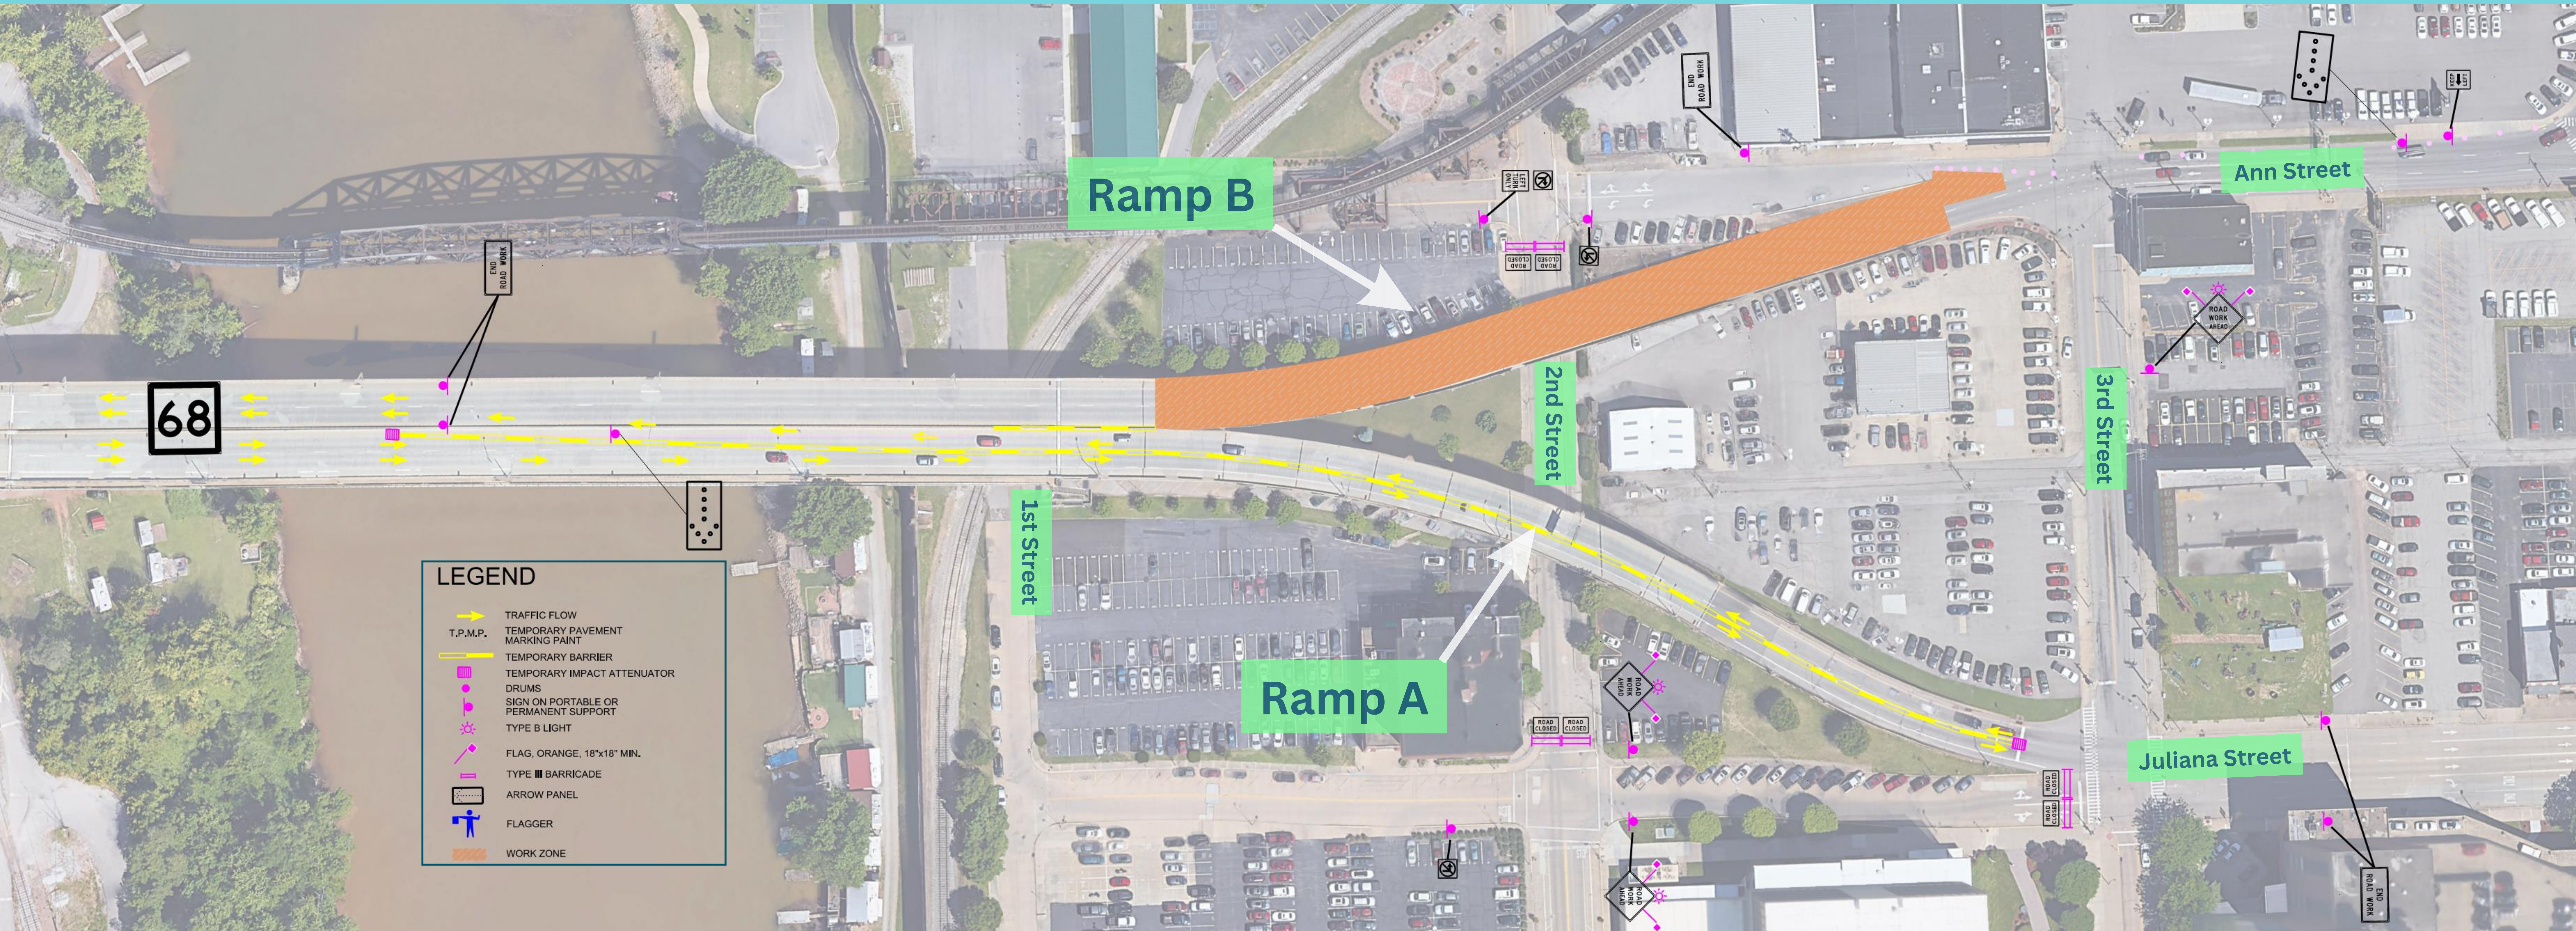

**LEGEND**

- TRAFFIC FLOW
- T.P.M.P. TEMPORARY PAVEMENT MARKING PAINT
- TEMPORARY BARRIER
- TEMPORARY IMPACT ATTENUATOR
- DRUMS
- SIGN ON PORTABLE OR PERMANENT SUPPORT
- TYPE B LIGHT
- FLAG, ORANGE, 18"x18" MIN.
- TYPE III BARRICADE
- ARROW PANEL
- FLAGGER
- WORK ZONE

Ramp B

Ramp A

68

Ann Street

2nd Street

3rd Street

1st Street

Juliana Street

END ROAD WORK

END ROAD WORK

END ROAD WORK

LEFT TURN ONLY

ROAD CLOSED

ROAD CLOSED

ROAD CLOSED

ROAD CLOSED

ROAD CLOSED

ROAD CLOSED

ROAD WORK AHEAD

ROAD WORK AHEAD

ROAD WORK AHEAD

ROAD WORK AHEAD