

MATCH LINE
SEE SHEET PBA2

**END OF SECTION 1
KERENS TO US ROUTE 219 CONNECTOR
DESIGN-BUILD CONTRACT AWARDED**

**SECTION 2
US ROUTE 219 CONNECTOR TO
WV 72 INTERCHANGE**


	REFINED SELECTED ALTERNATIVE		MON21 MNF GOVT. OWNED PROPERTY / TRACT BOUNDARY AND NUMBER
	SELECTED ALTERNATIVE		MNF PRIVATELY OWNED PROPERTY
	MNF TRAILS		ADDITIONAL TRAILS
	MNF HIGH CLEARANCE VEHICLES		

APPALACHIAN CORRIDOR H
KERENS TO PARSONS

**EXHIBIT 3:
Alignment and Resource
Location Plans
Sheet 1**

	<p>SCALE IN FEET</p>	

**SECTION 2
US ROUTE 219 CONNECTOR TO
WV 72 INTERCHANGE**

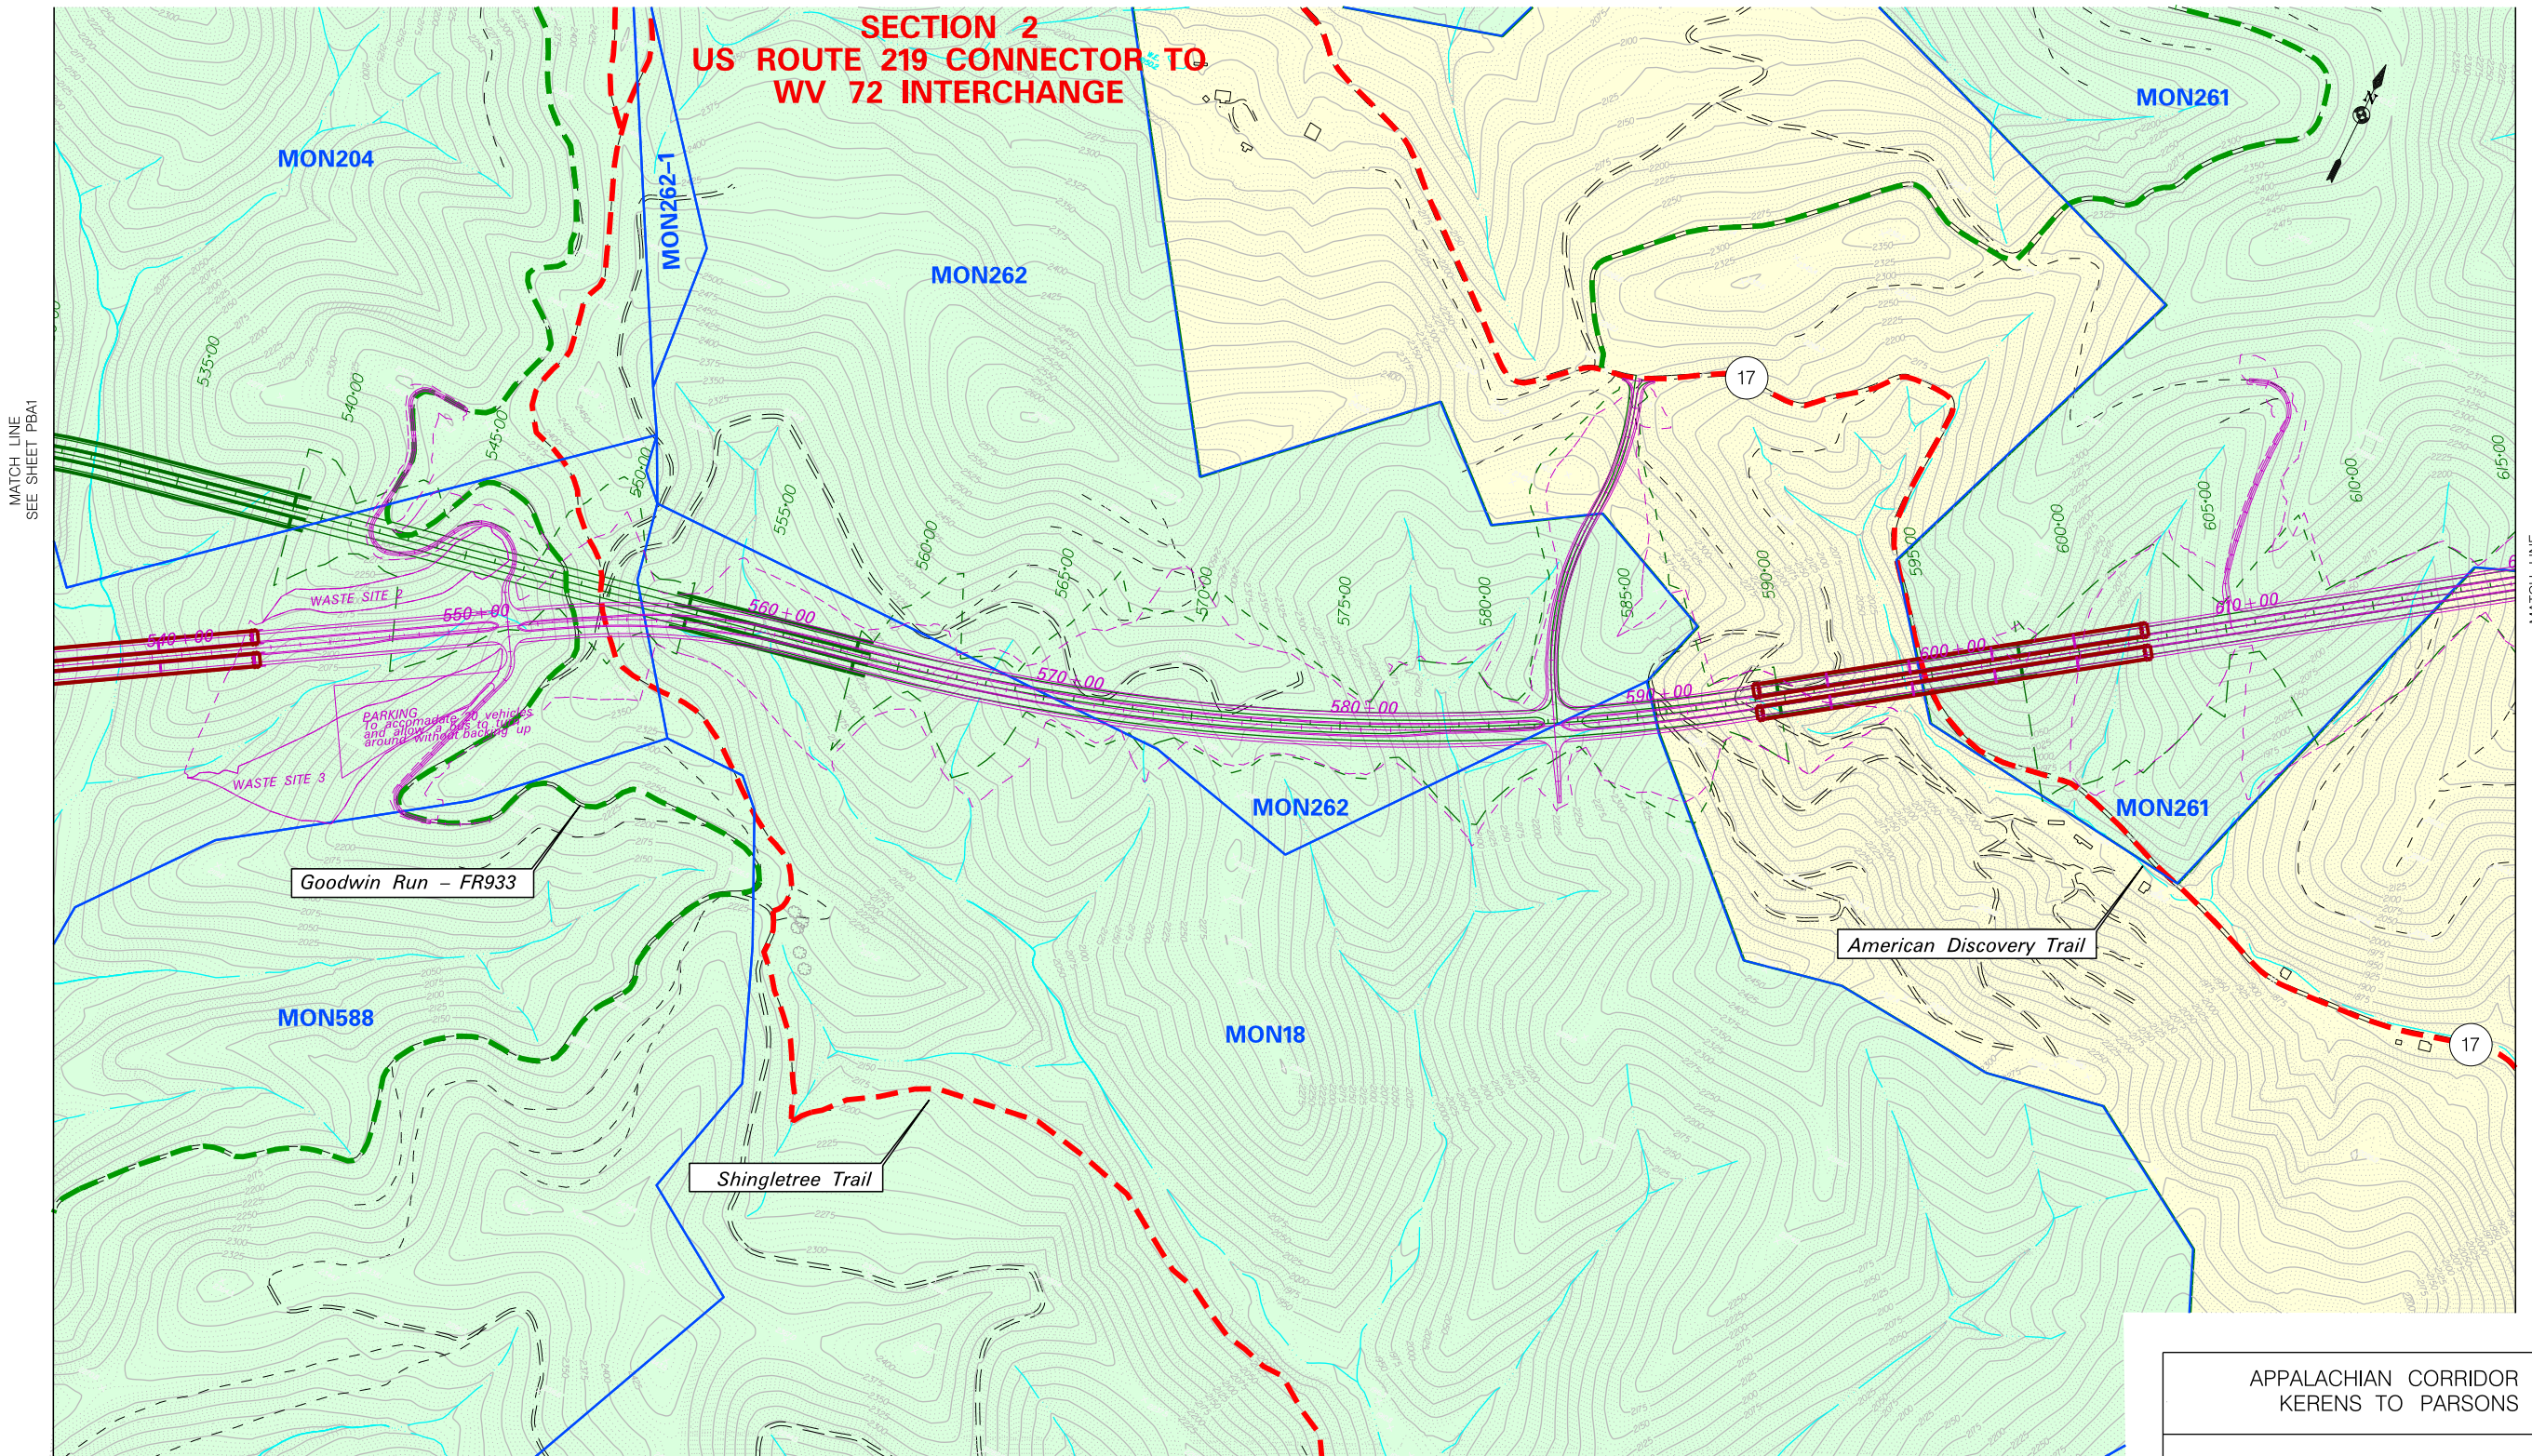

MATCH LINE
SEE SHEET PBA1

MATCH LINE
SEE SHEET PBA3


	REFINED SELECTED ALTERNATIVE		MNF GOVT. OWNED PROPERTY / TRACT BOUNDARY AND NUMBER
	SELECTED ALTERNATIVE		
	MNF TRAILS		MNF PRIVATELY OWNED PROPERTY
	MNF HIGH CLEARANCE VEHICLES		ADDITIONAL TRAILS

APPALACHIAN CORRIDOR H
KERENS TO PARSONS

**EXHIBIT 3:
Alignment and Resource
Location Plans
Sheet 2**

Michael Baker
INTERNATIONAL

0 300 600
SCALE IN FEET

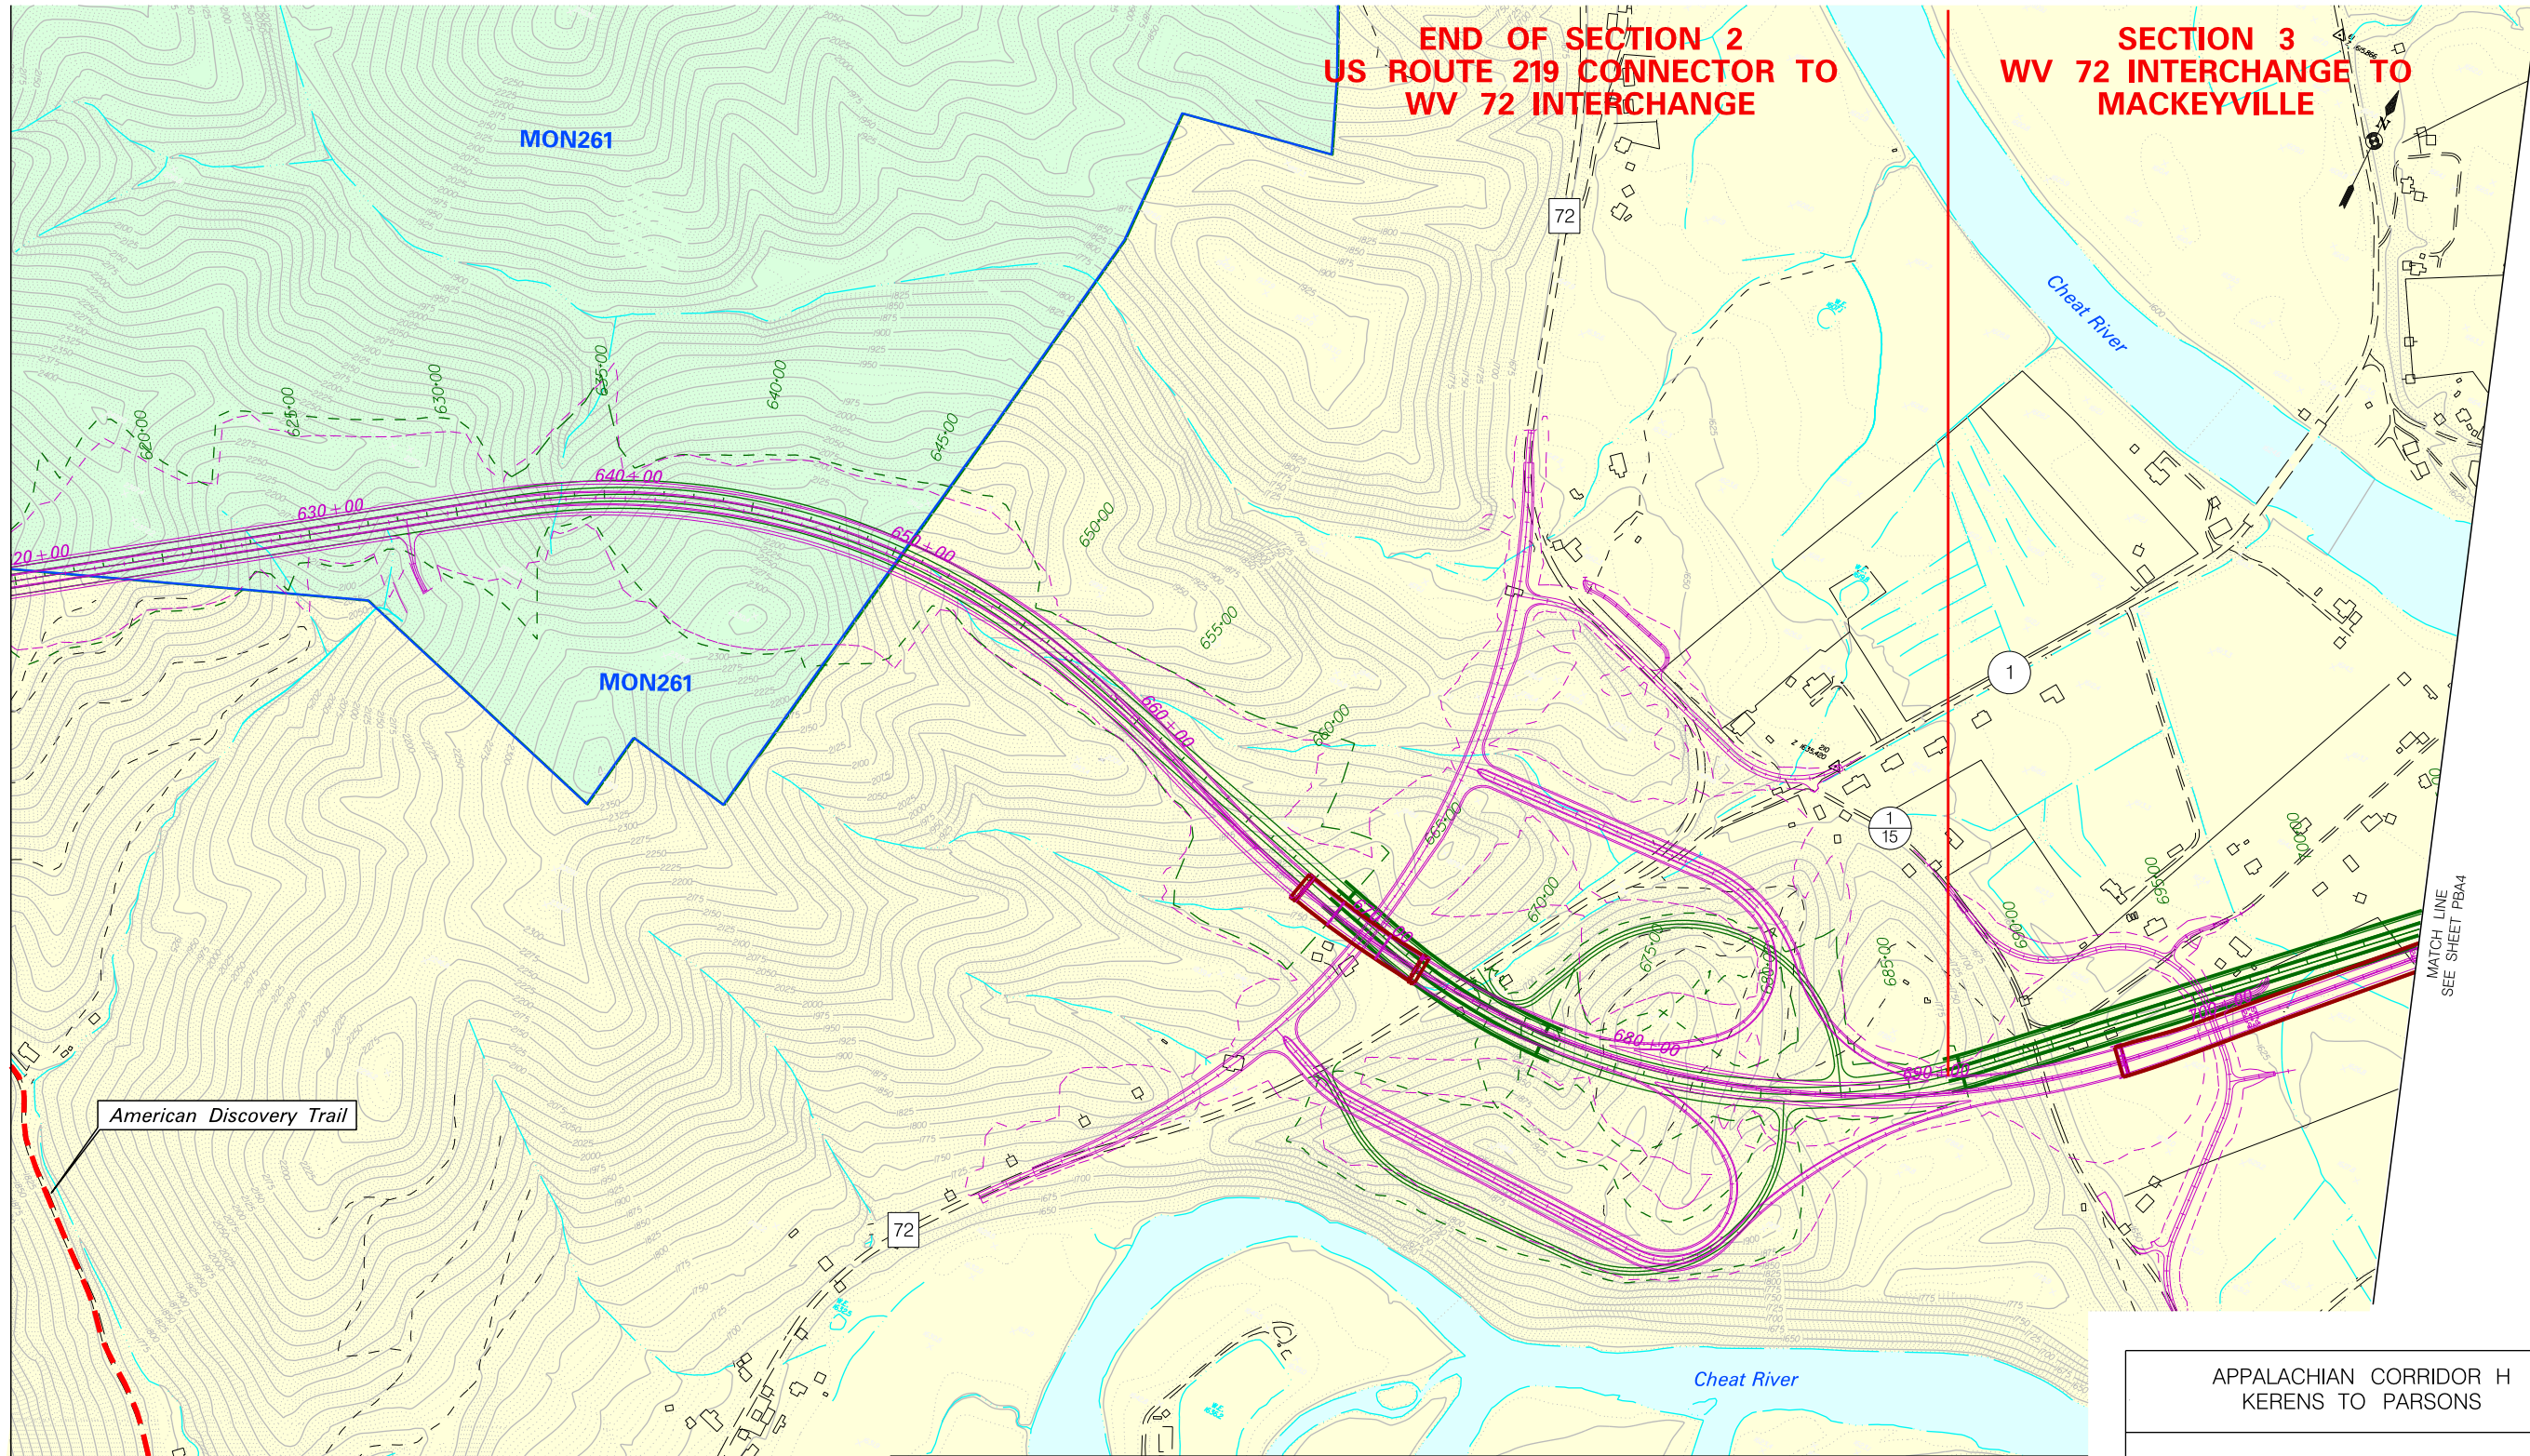

**END OF SECTION 2
US ROUTE 219 CONNECTOR TO
WV 72 INTERCHANGE**

**SECTION 3
WV 72 INTERCHANGE TO
MACKEYVILLE**

MATCH LINE
SEE SHEET PBA2

MATCH LINE
SEE SHEET PBA4

American Discovery Trail

	REFINED SELECTED ALTERNATIVE		MON21	MNF GOVT. OWNED PROPERTY / TRACT BOUNDARY AND NUMBER
	SELECTED ALTERNATIVE			MNF PRIVATELY OWNED PROPERTY
	MNF TRAILS			ADDITIONAL TRAILS
	MNF HIGH CLEARANCE VEHICLES			


APPALACHIAN CORRIDOR H
KERENS TO PARSONS

**EXHIBIT 3:
Alignment and Resource
Location Plans
Sheet 3**

Michael Baker
INTERNATIONAL

0 300 600
SCALE IN FEET

**SECTION 3
WV 72 INTERCHANGE TO
MACKEYVILLE**

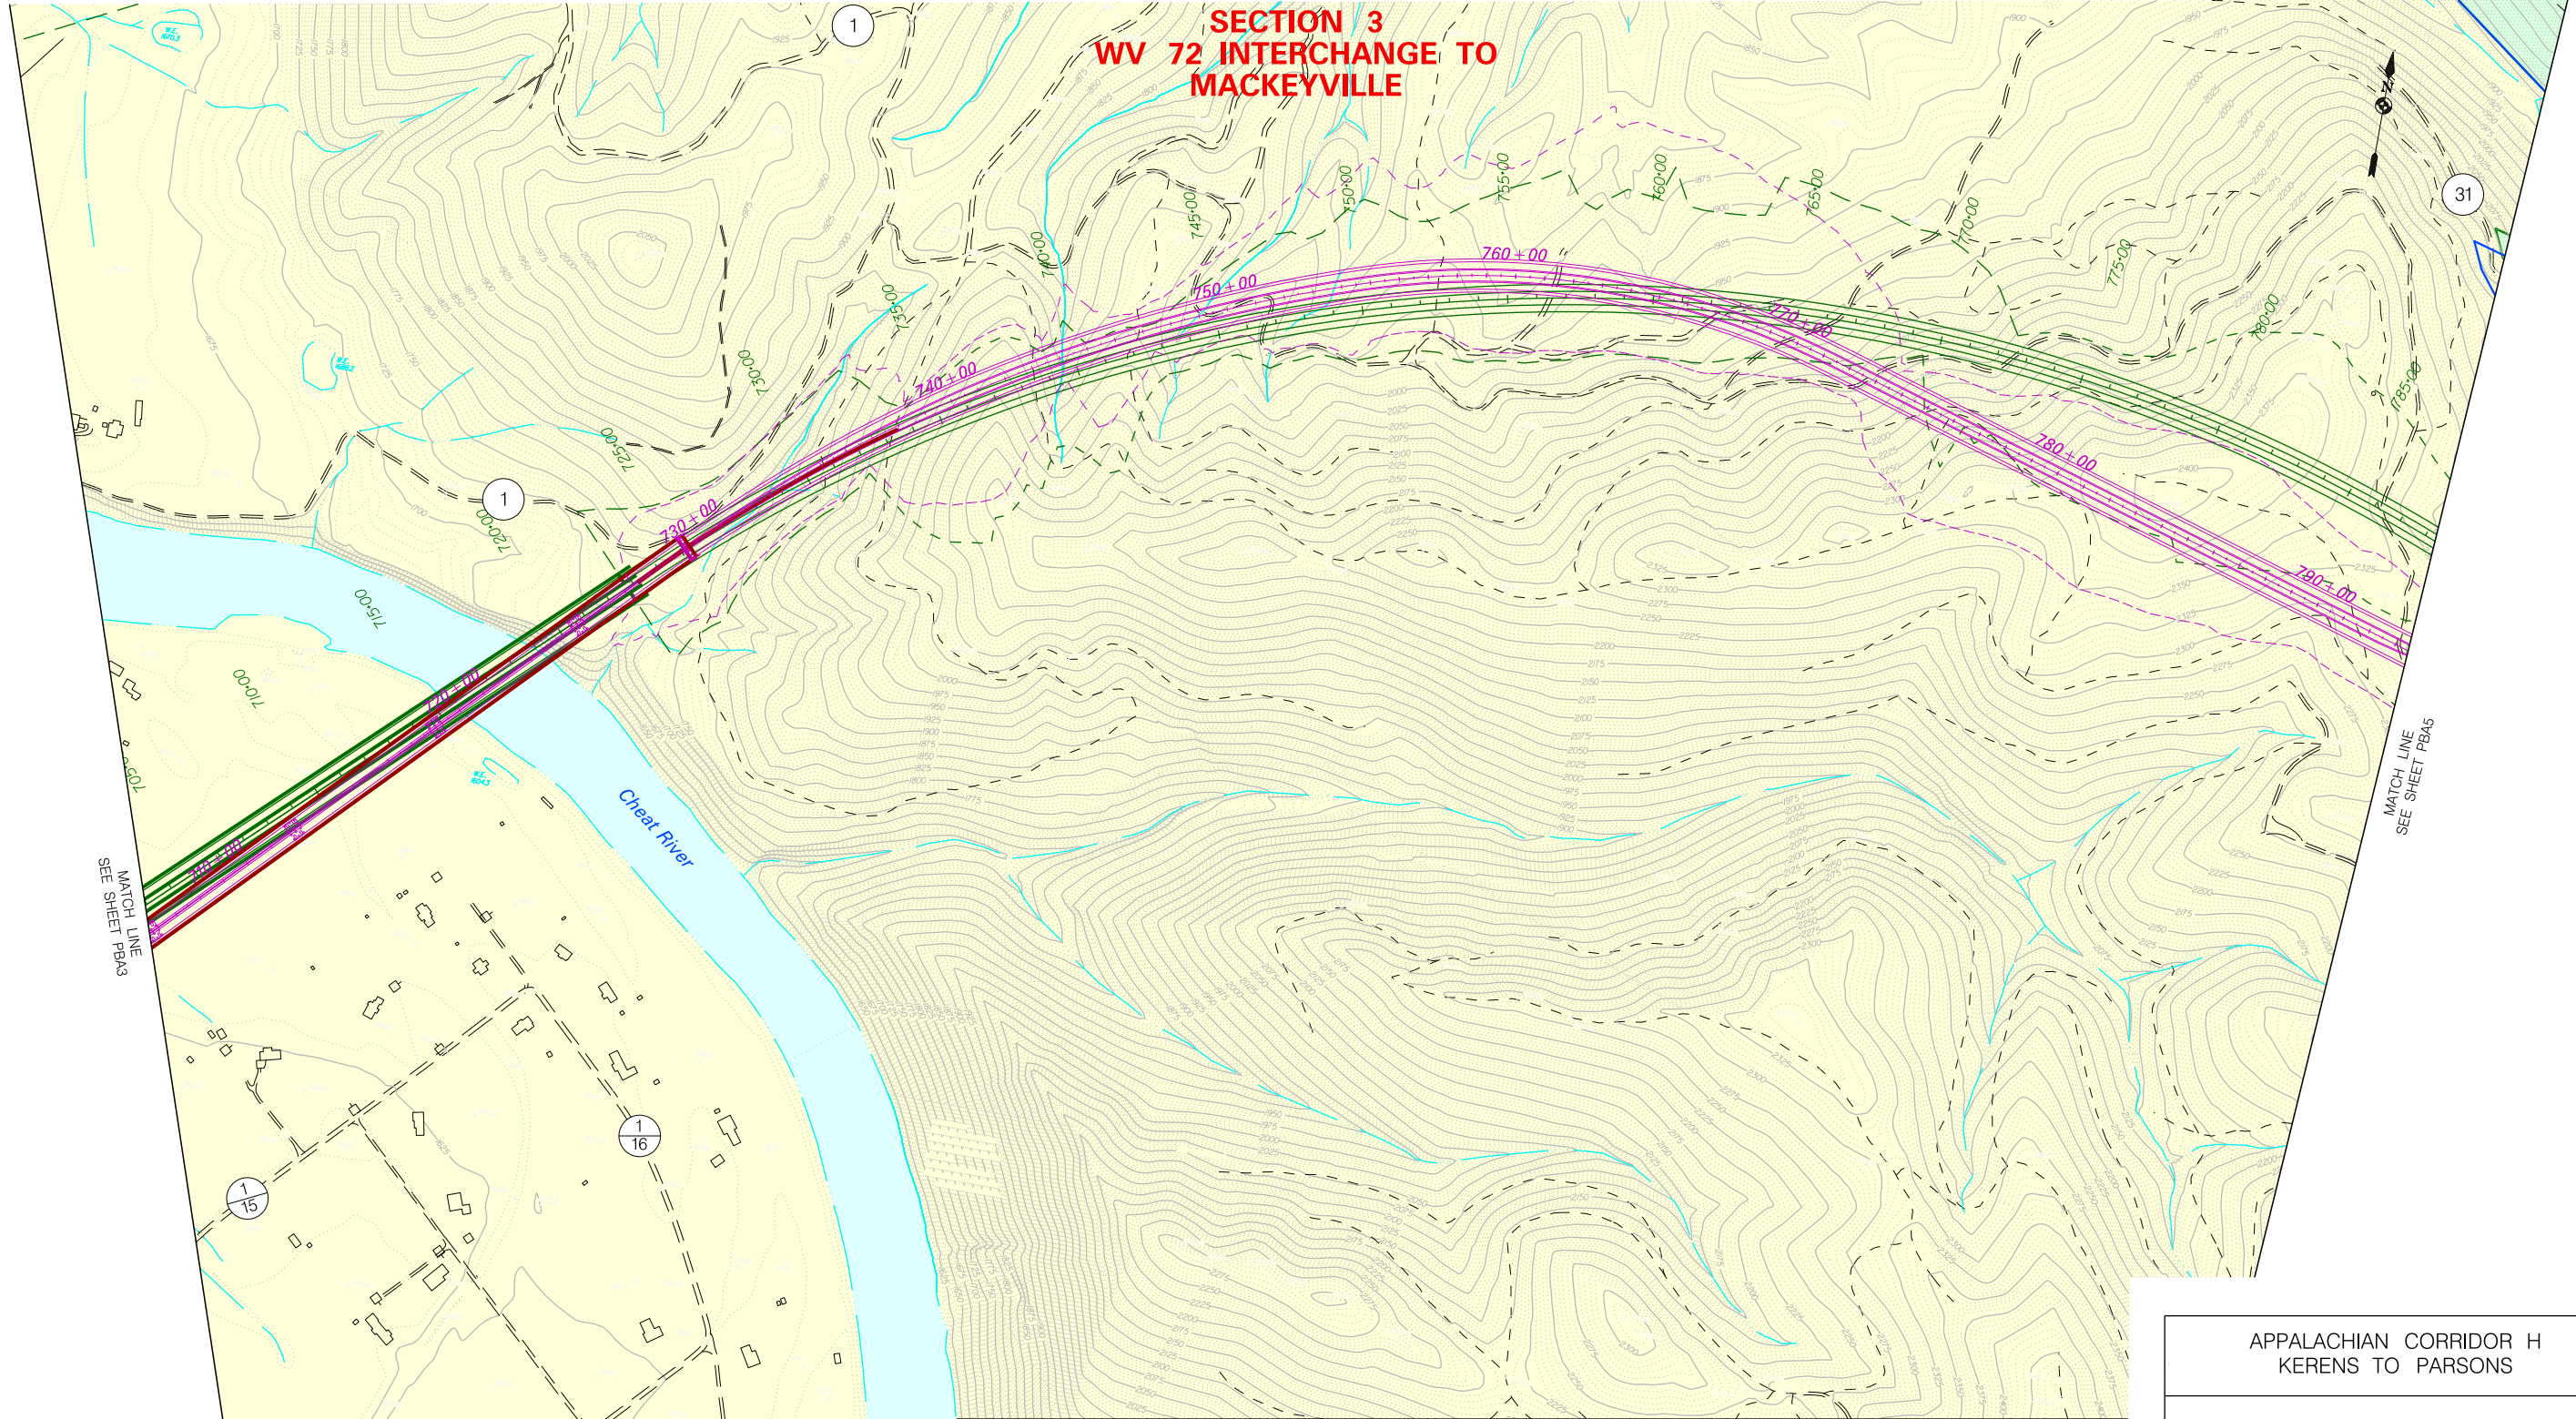

	REFINED SELECTED ALTERNATIVE		MNF GOVT. OWNED PROPERTY / TRACT BOUNDARY AND NUMBER
	SELECTED ALTERNATIVE		MNF PRIVATELY OWNED PROPERTY
	MNF TRAILS		ADDITIONAL TRAILS
	MNF HIGH CLEARANCE VEHICLES		


APPALACHIAN CORRIDOR H
KERENS TO PARSONS

**EXHIBIT 3:
Alignment and Resource
Location Plans
Sheet 4**

Michael Baker
INTERNATIONAL

0 300 600
SCALE IN FEET

**SECTION 3
WV 72 INTERCHANGE TO
MACKEYVILLE**

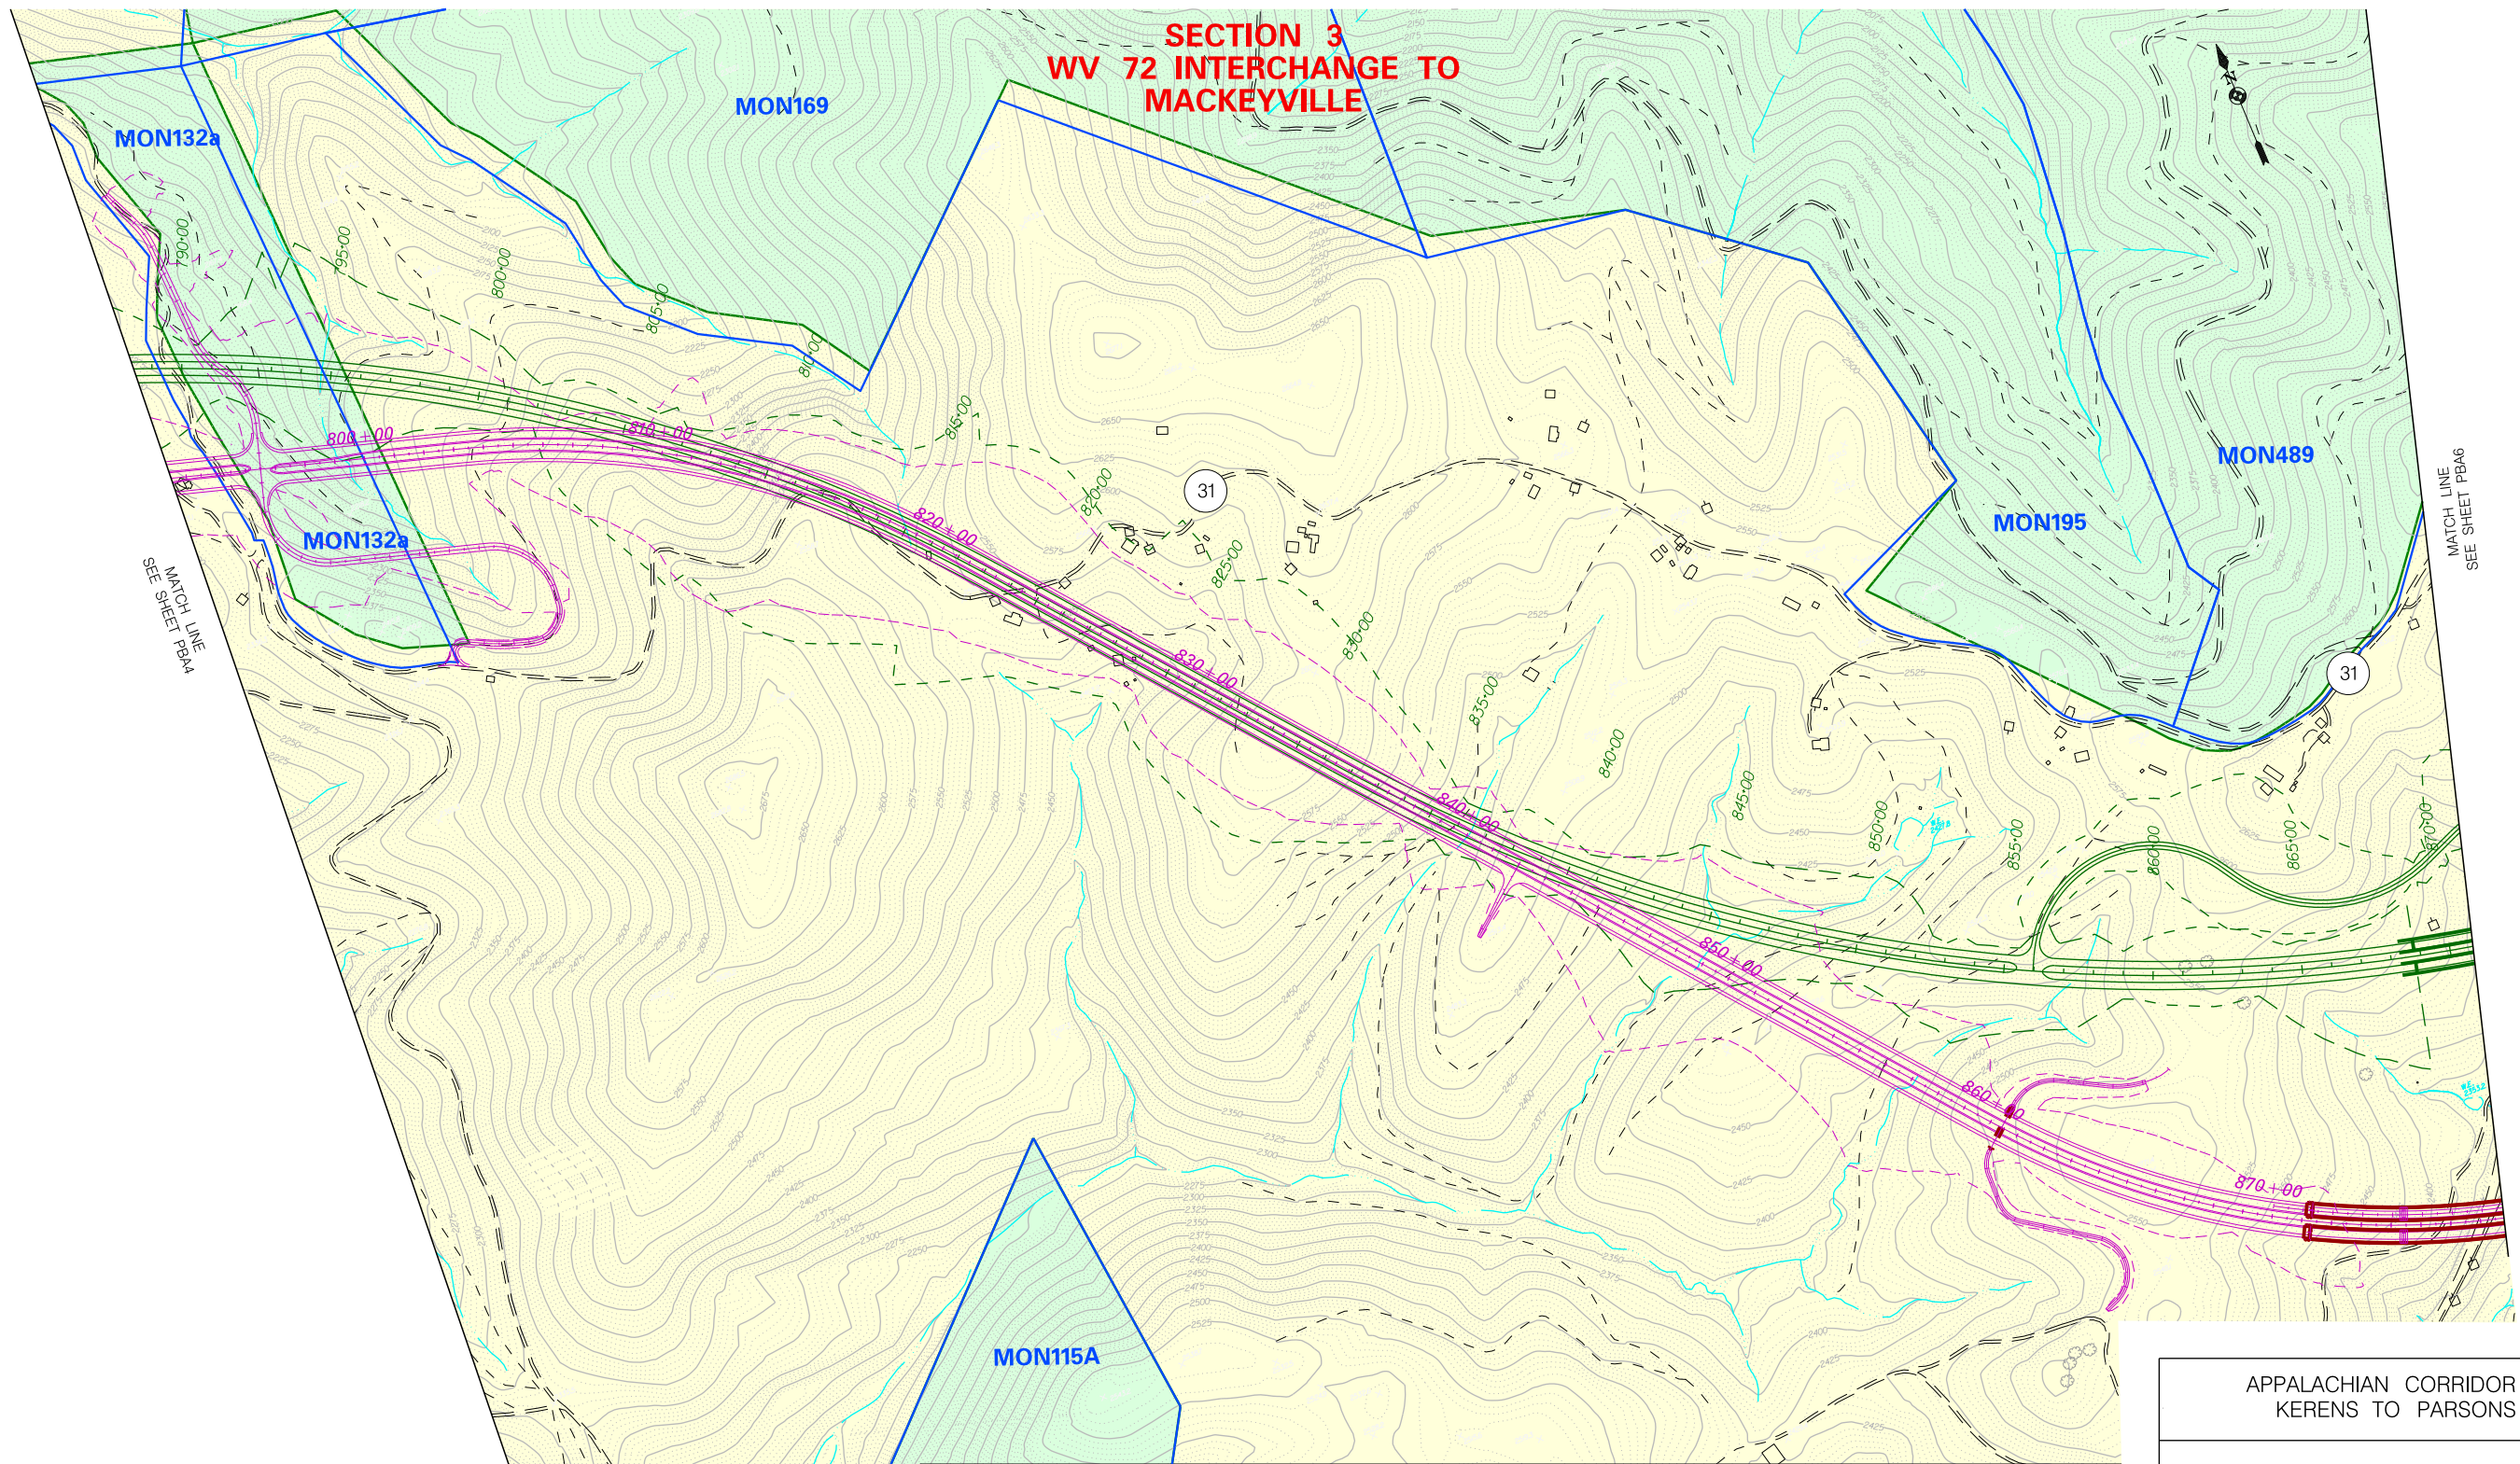


	REFINED SELECTED ALTERNATIVE		MON21 MNF GOVT. OWNED PROPERTY / TRACT BOUNDARY AND NUMBER
	SELECTED ALTERNATIVE		MNF PRIVATELY OWNED PROPERTY
	MNF TRAILS		ADDITIONAL TRAILS
	MNF HIGH CLEARANCE VEHICLES		

APPALACHIAN CORRIDOR H
KERENS TO PARSONS

**EXHIBIT 3:
Alignment and Resource
Location Plans
Sheet 5**

Michael Baker
INTERNATIONAL

0 300 600
SCALE IN FEET

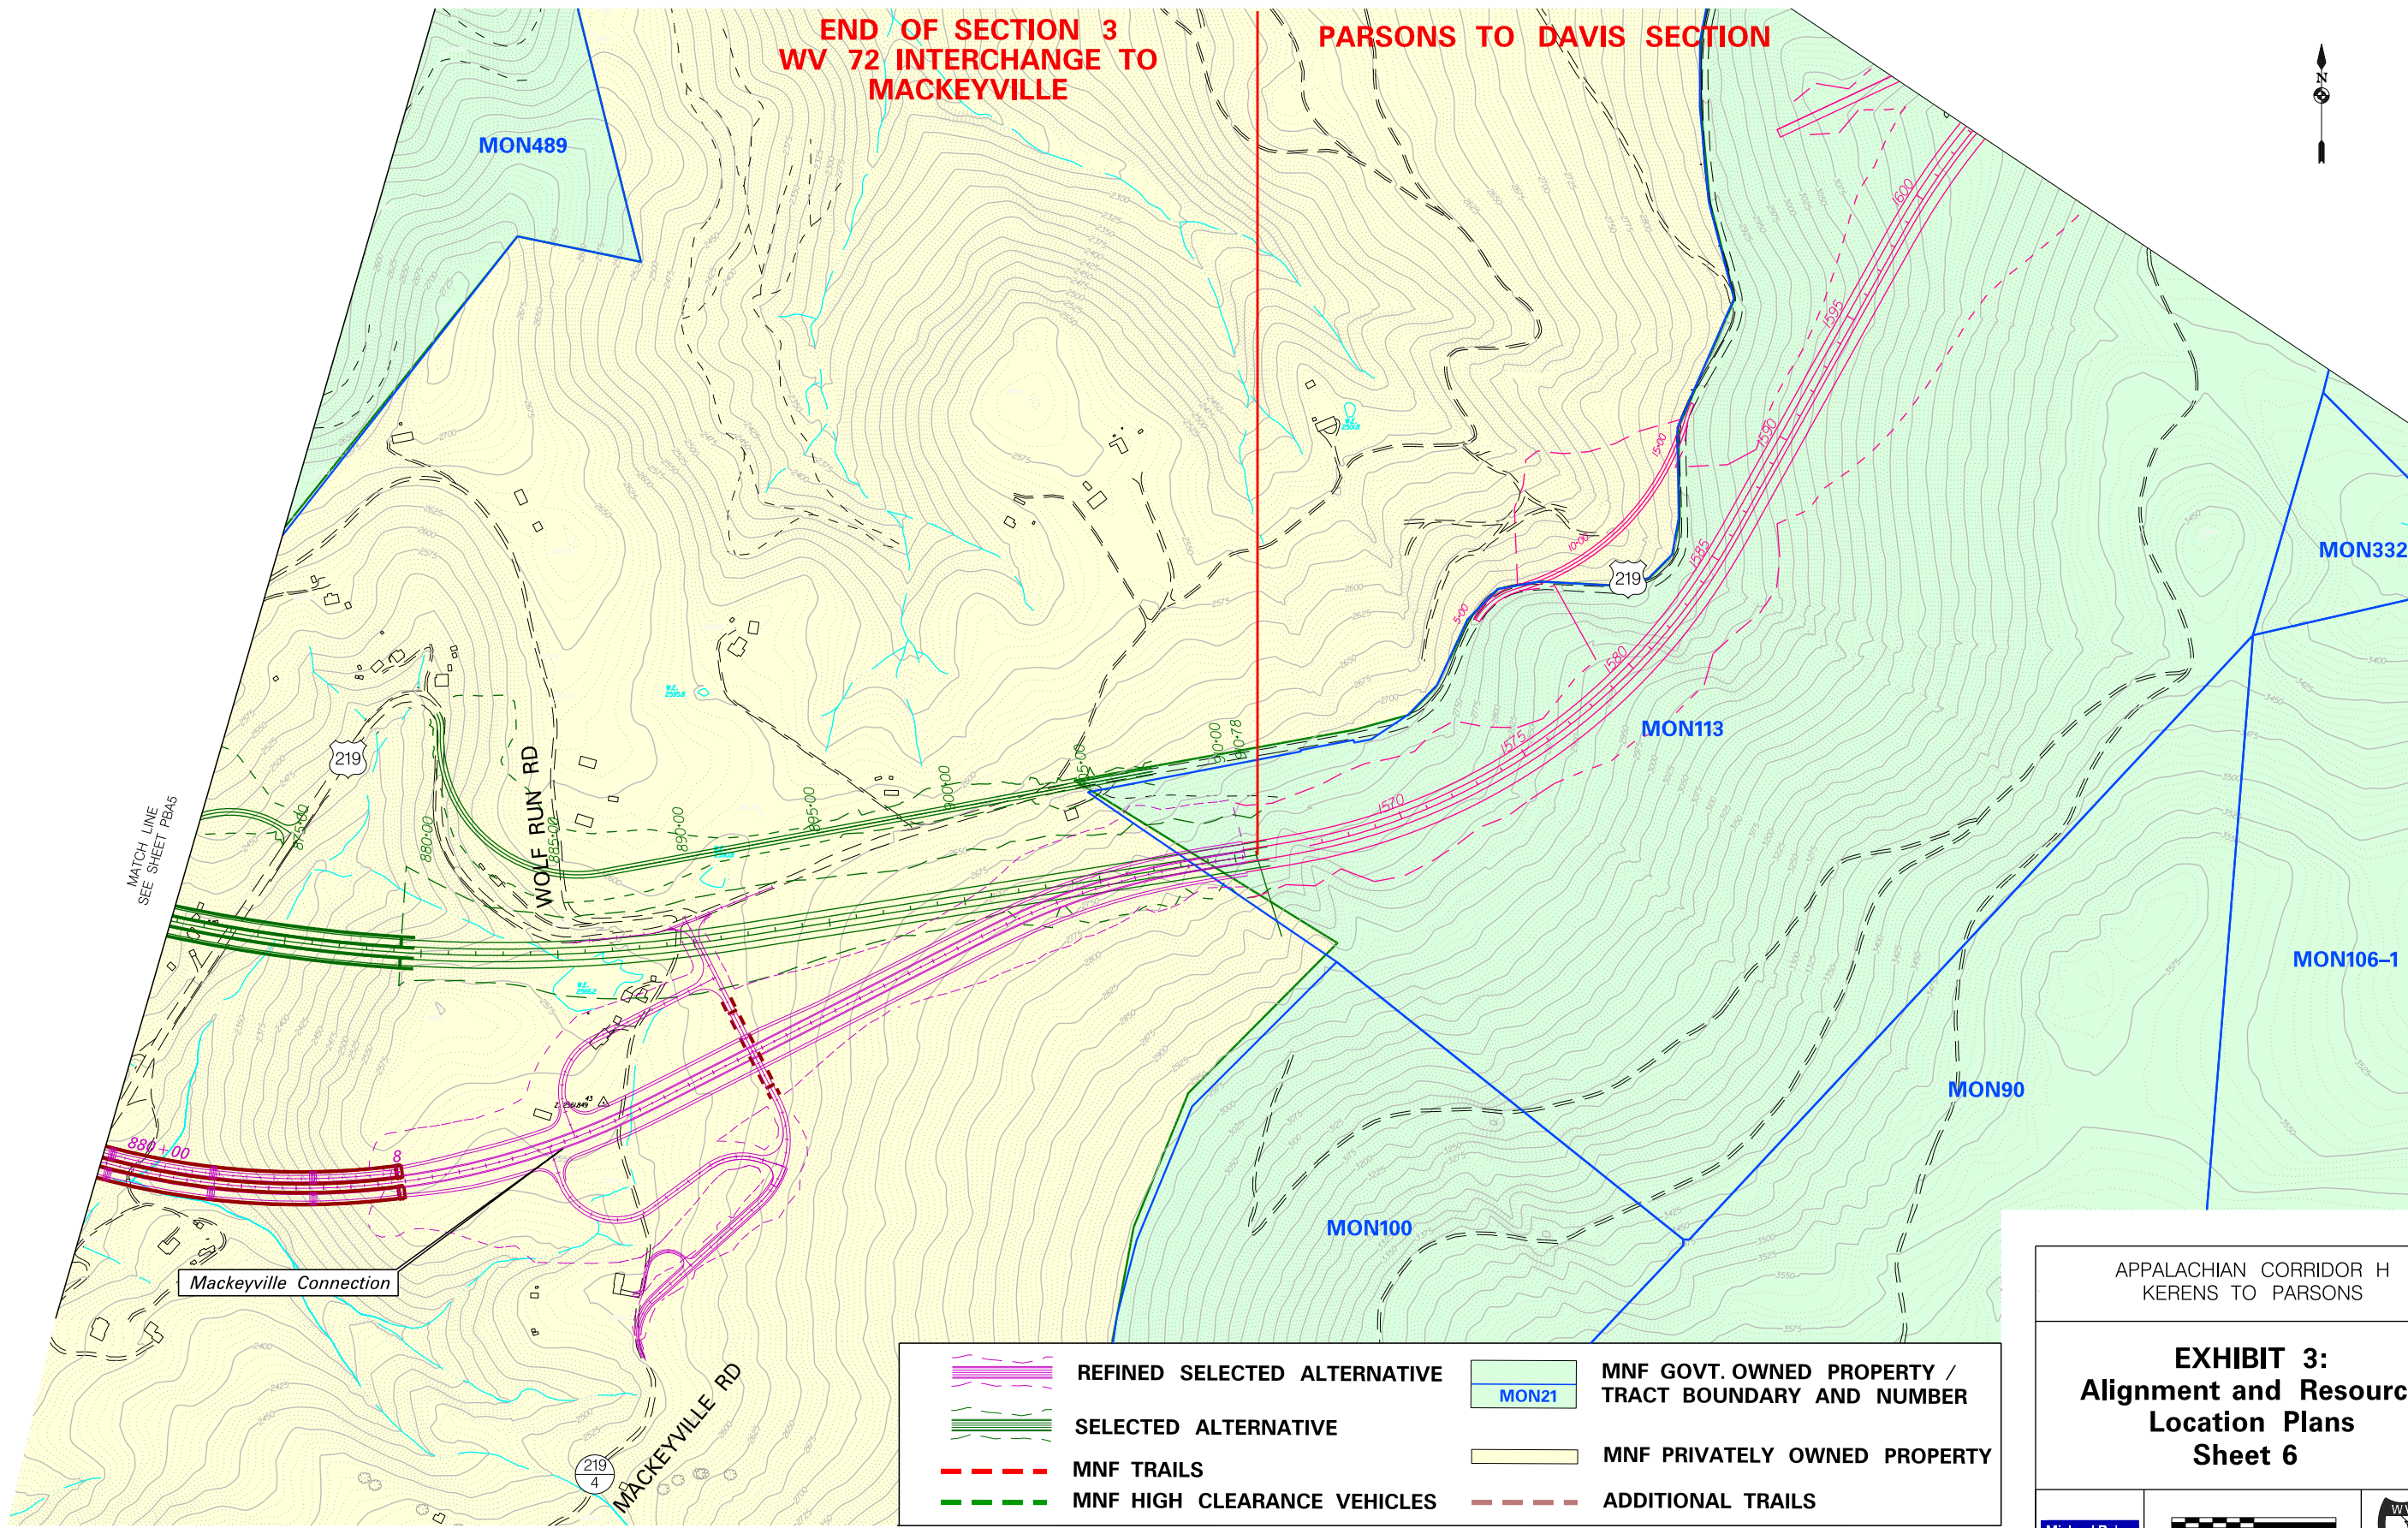

APPALACHIAN CORRIDOR H
KERENS TO PARSONS

EXHIBIT 3:
Alignment and Resource
Location Plans
Sheet 6

	<p>SCALE IN FEET</p>	
--	----------------------	--