


NOTE: THE VALUES SHOWN AT EACH ENTRANCE/EXIT RAMP (AND INTERSECTION) REPRESENT THE ADT FOR THAT PARTICULAR RAMP (AND INTERSECTION), AS PROVIDED BY THE PLANNING DIVISION IN FEBRUARY 2018.

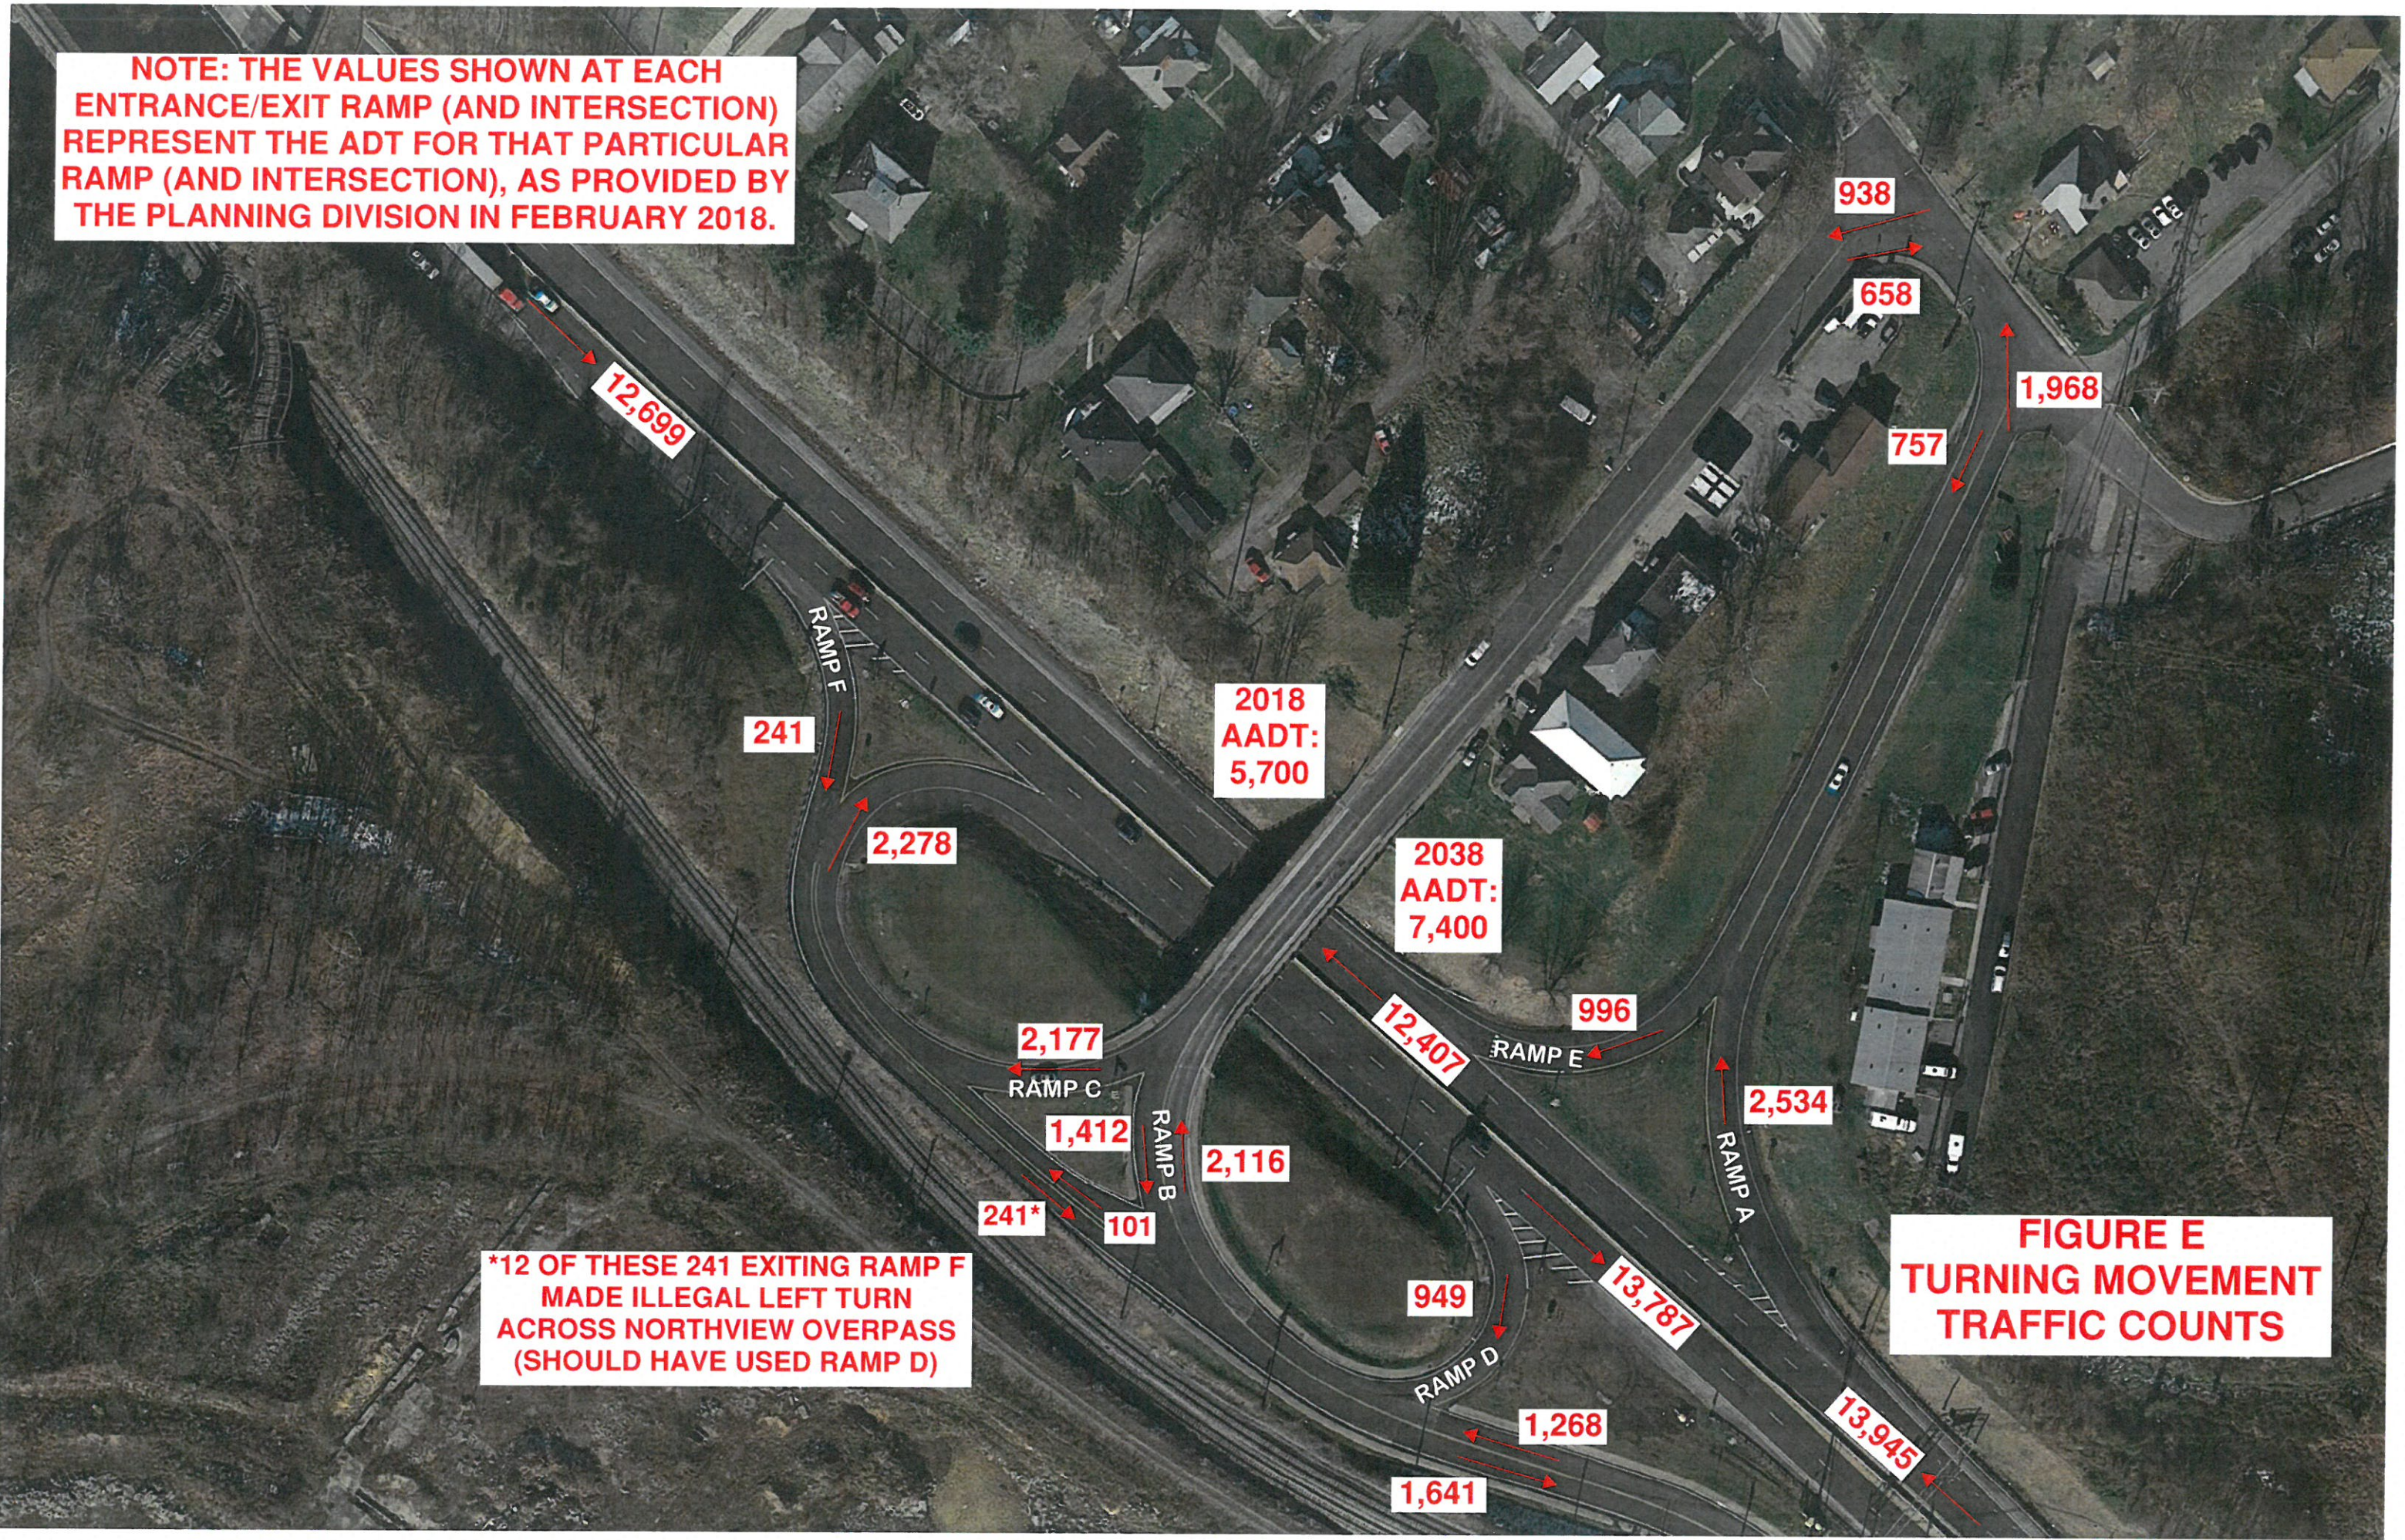

***12 OF THESE 241 EXITING RAMP F MADE ILLEGAL LEFT TURN ACROSS NORTHVIEW OVERPASS (SHOULD HAVE USED RAMP D)**

**FIGURE E
TURNING MOVEMENT
TRAFFIC COUNTS**