


Alternate 2

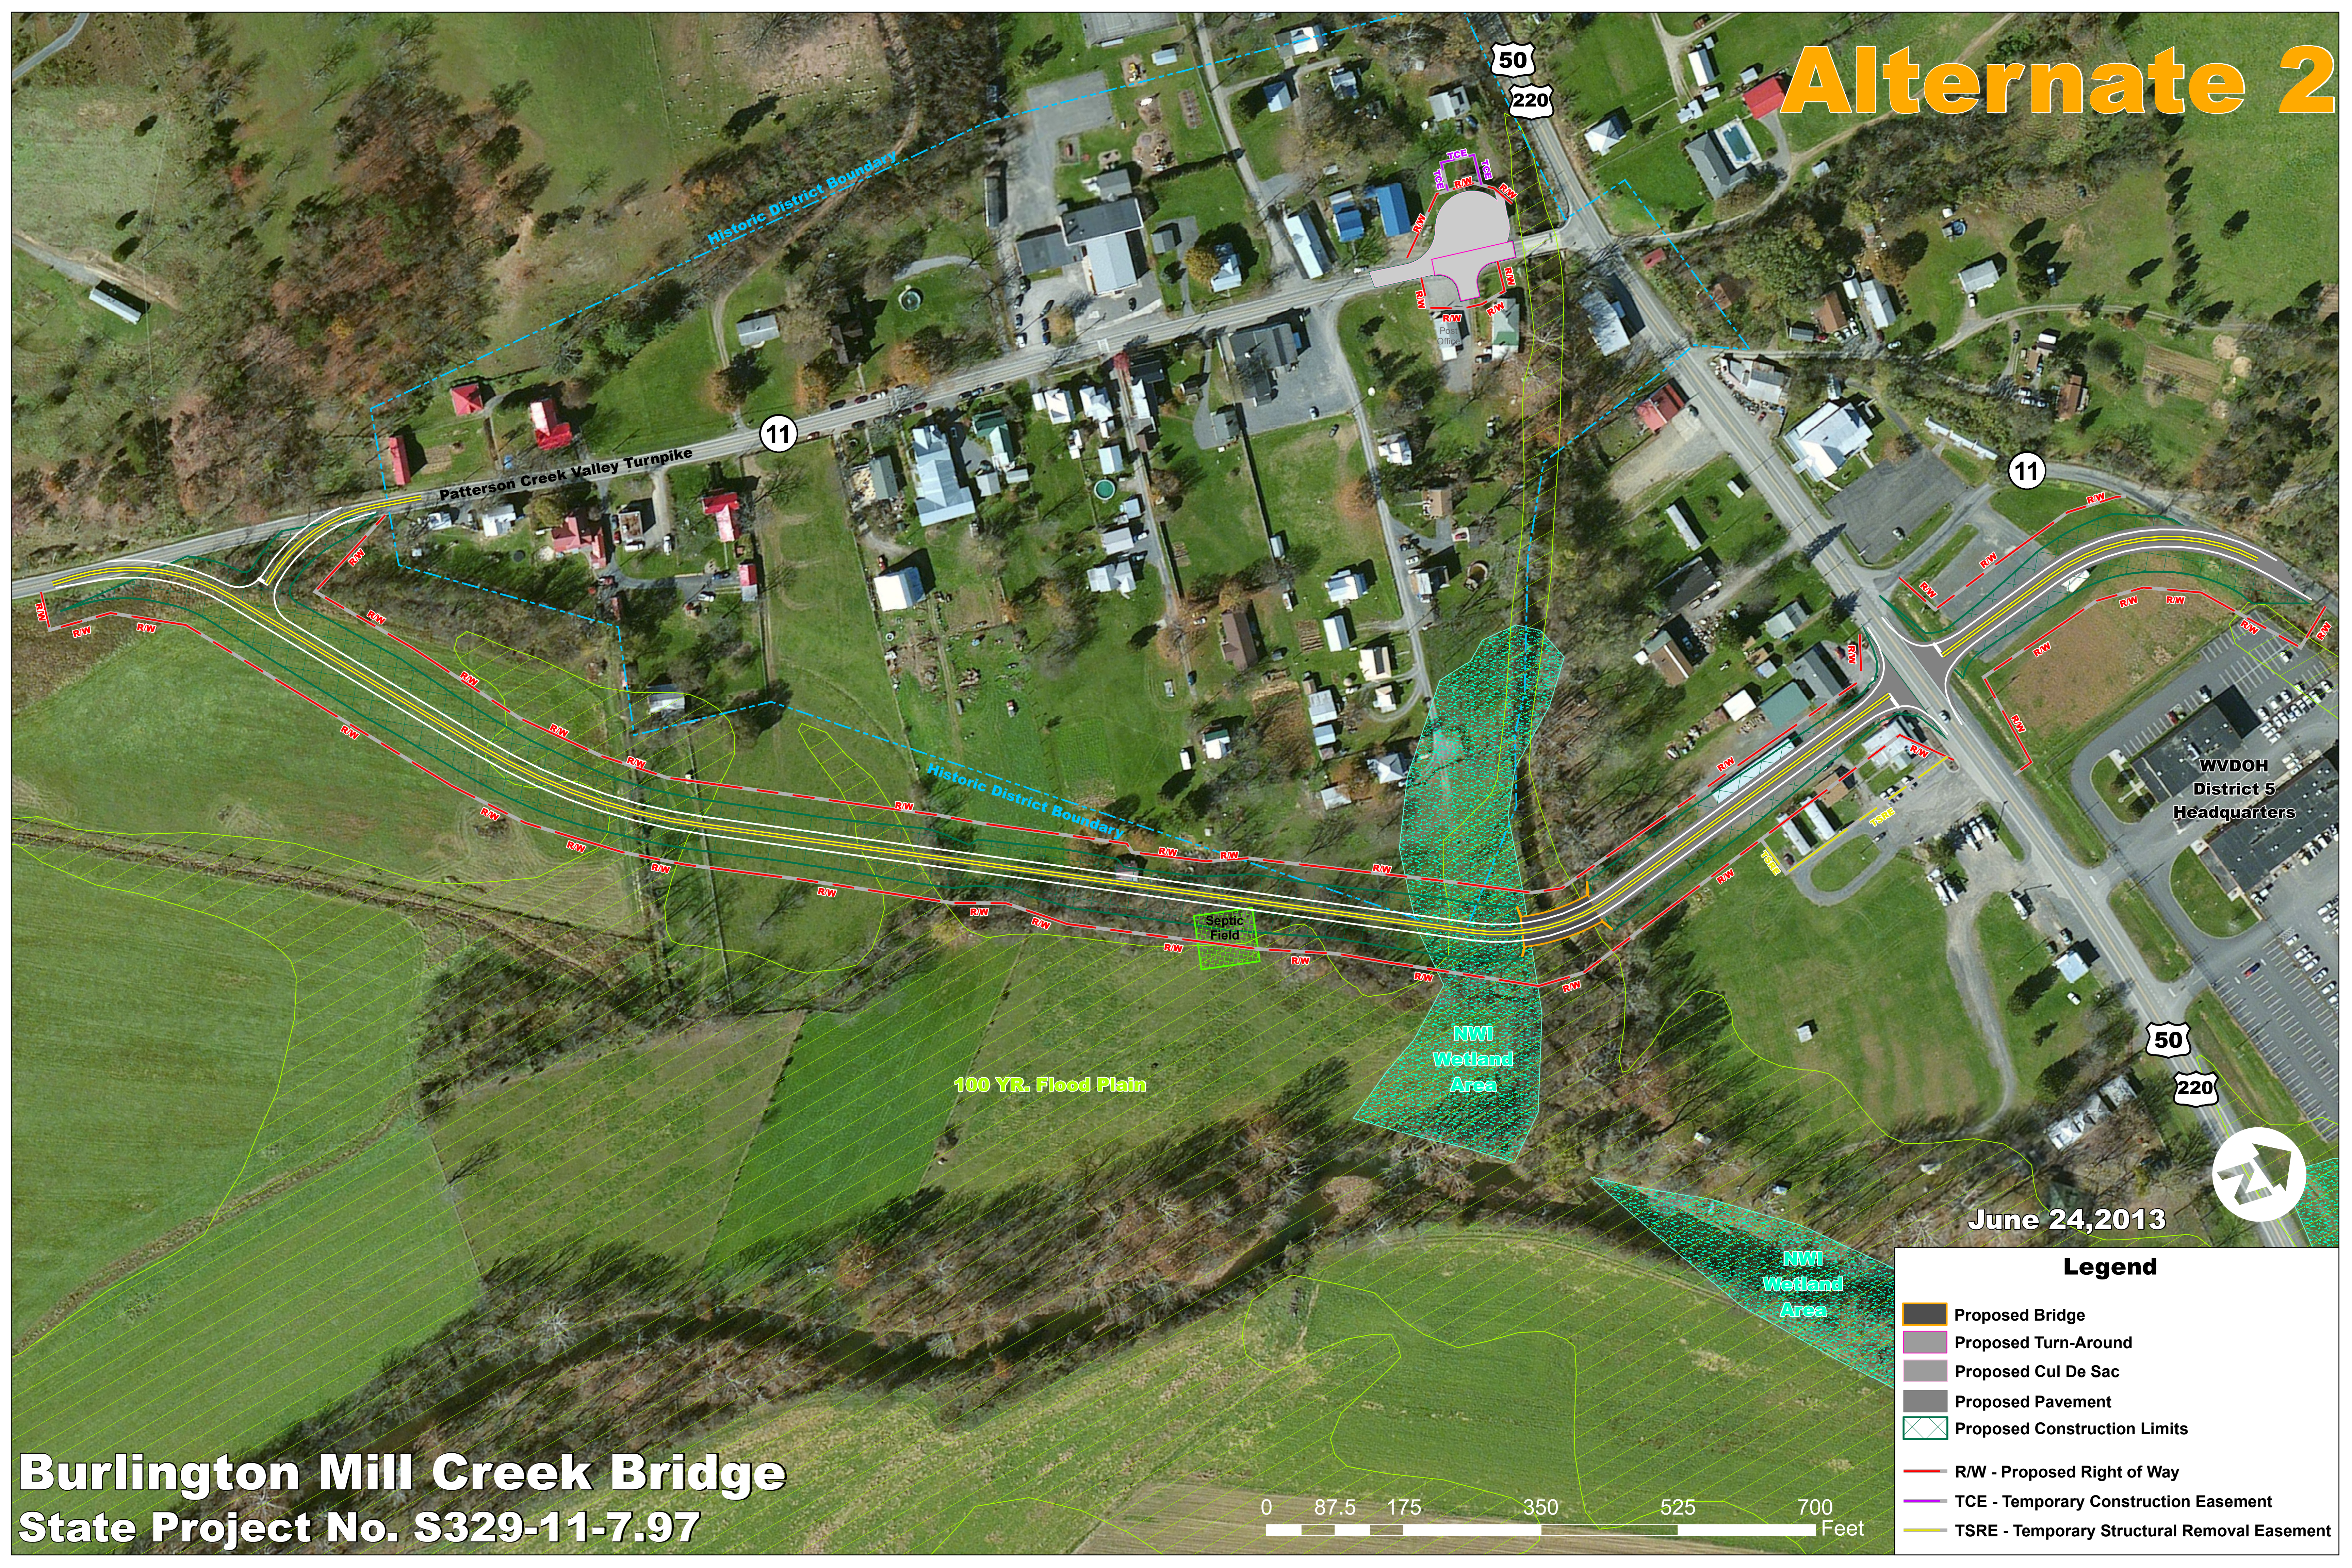

Patterson Creek Valley Turnpike

Historic District Boundary

Septic Field

NWI Wetland Area

100 YR. Flood Plain

WVDOT District 5 Headquarters

June 24, 2013

Legend

- Proposed Bridge
- Proposed Turn-Around
- Proposed Cul De Sac
- Proposed Pavement
- Proposed Construction Limits
- RW - Proposed Right of Way
- TCE - Temporary Construction Easement
- TSRE - Temporary Structural Removal Easement

Burlington Mill Creek Bridge
State Project No. S329-11-7.97

