


# Alternate 4

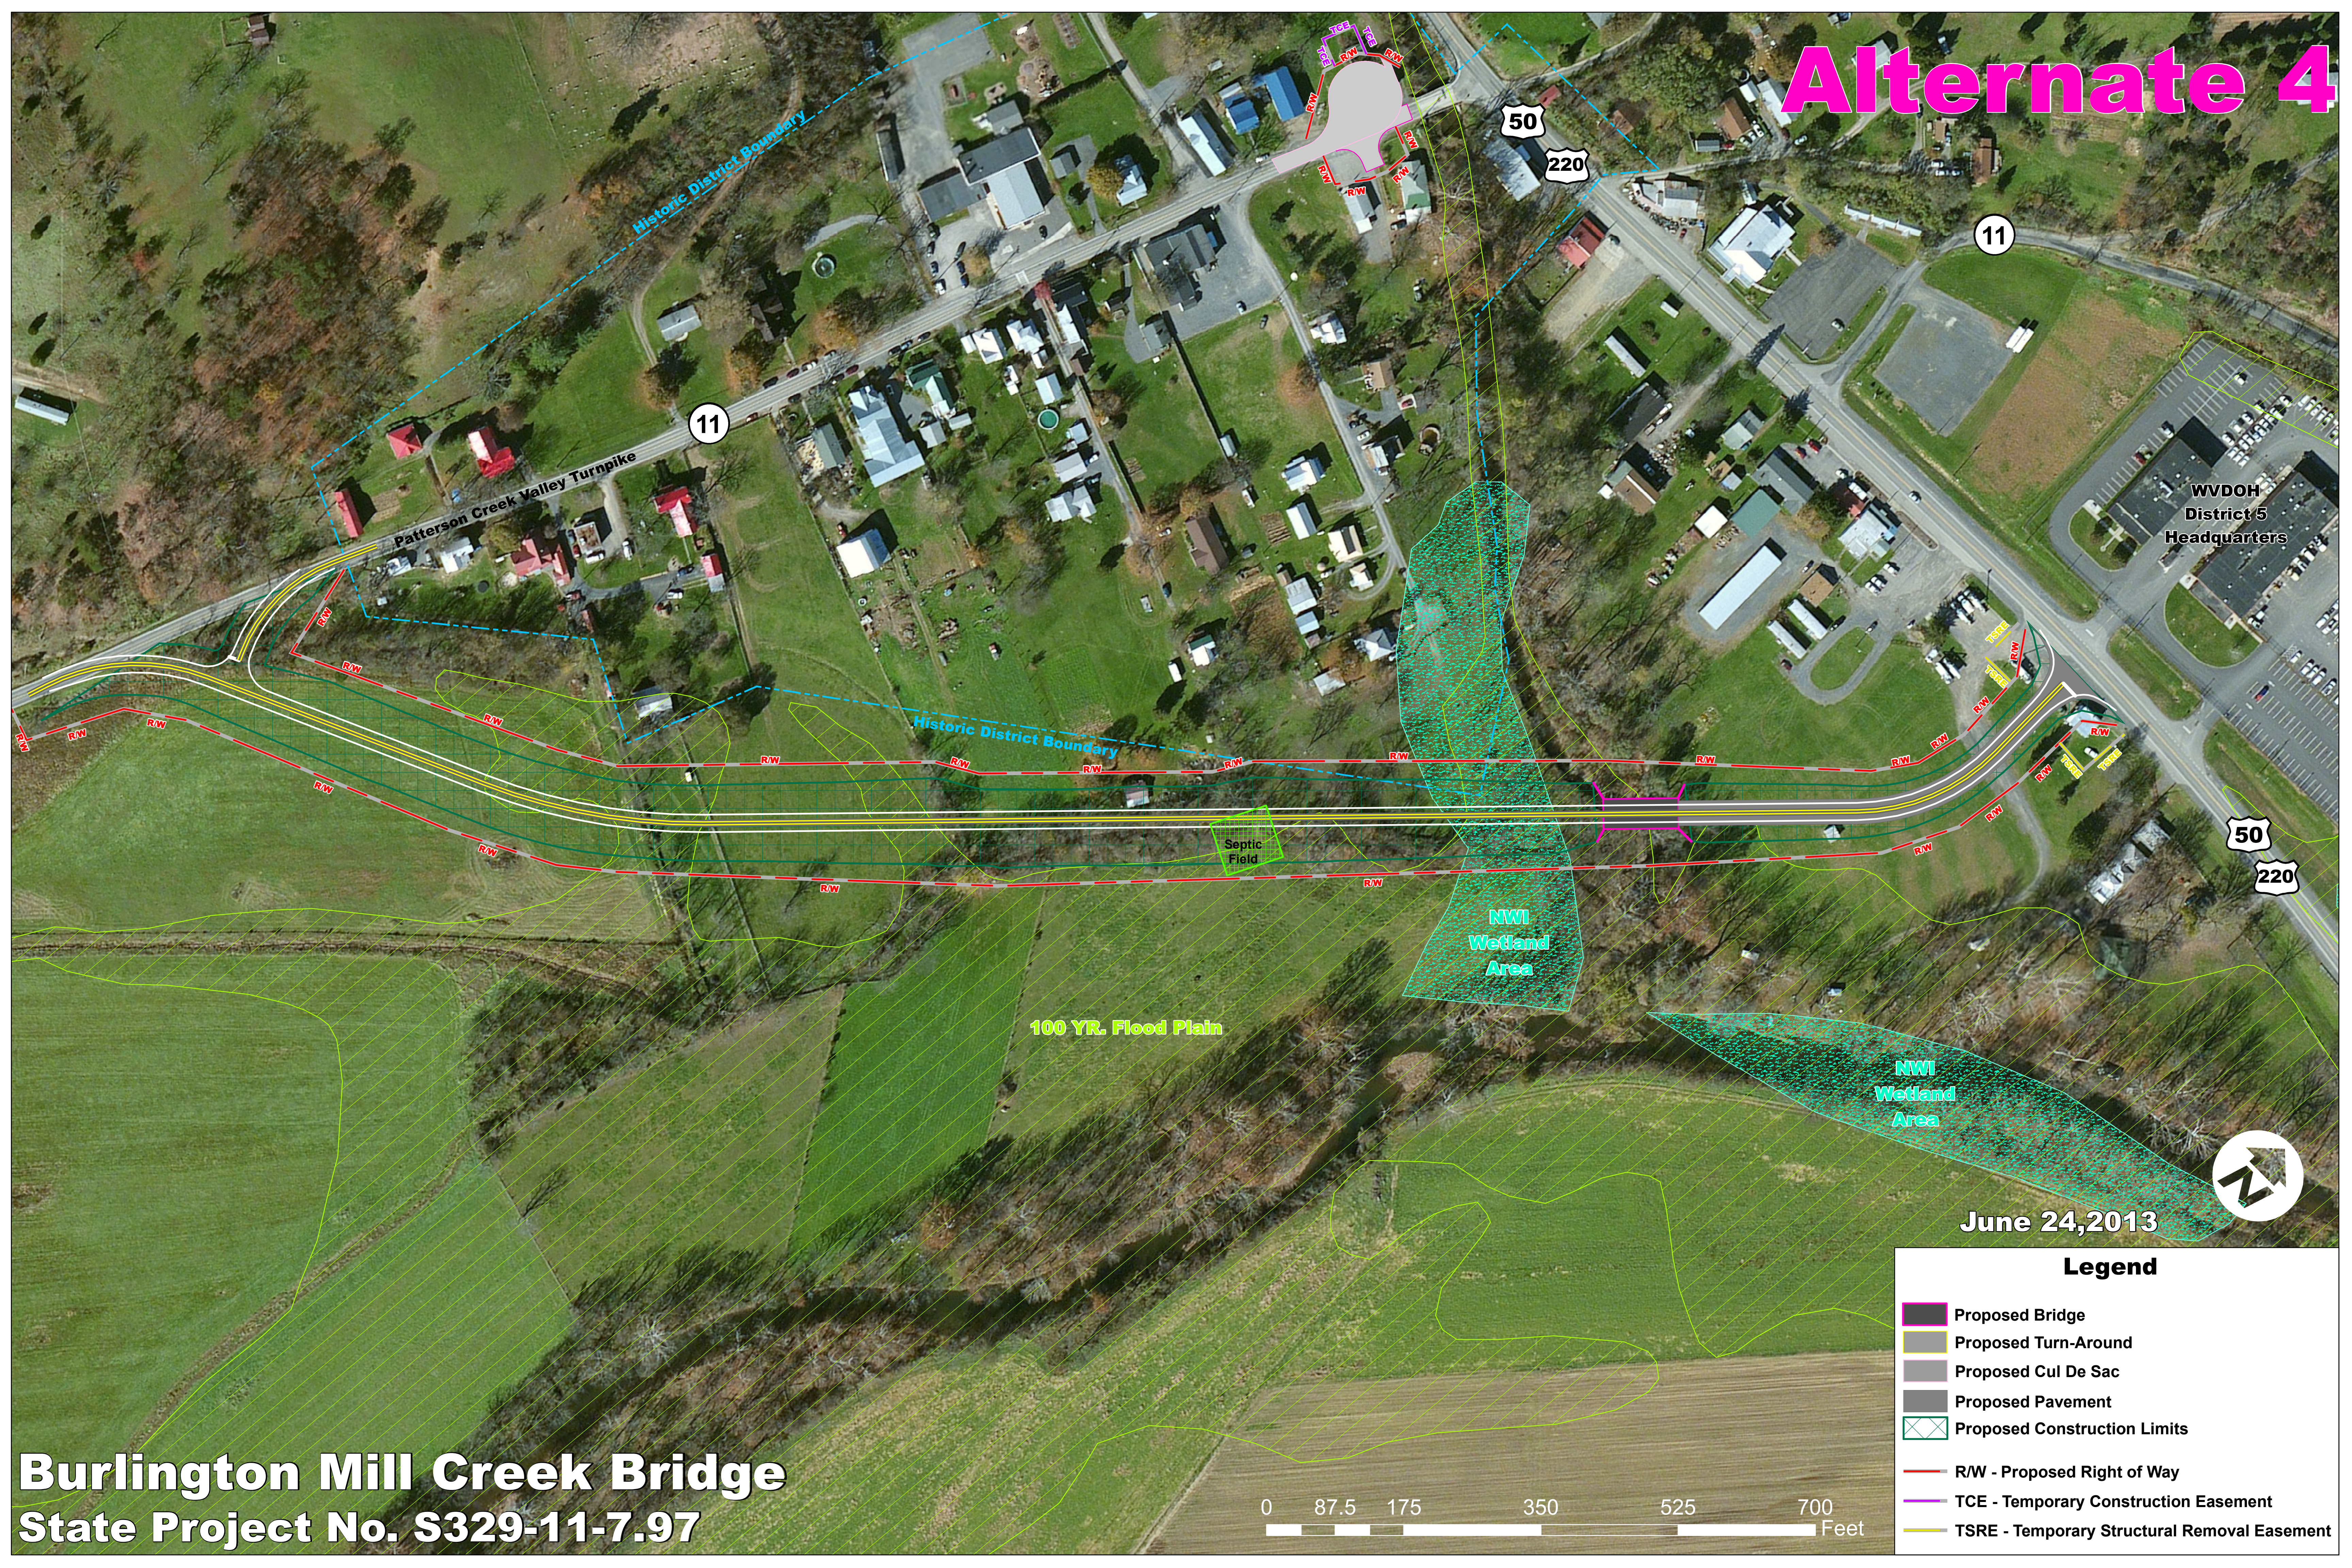

WVDOH  
District 5  
Headquarters

Patterson Creek Valley Turnpike

Historic District Boundary

Septic Field

NWI  
Wetland  
Area

100 YR. Flood Plain

NWI  
Wetland  
Area

June 24, 2013

### Legend

- Proposed Bridge
- Proposed Turn-Around
- Proposed Cul De Sac
- Proposed Pavement
- Proposed Construction Limits
- R/W - Proposed Right of Way
- TCE - Temporary Construction Easement
- TSRE - Temporary Structural Removal Easement



**Burlington Mill Creek Bridge**  
State Project No. S329-11-7.97