

Alternate 6 (Preferred Alternative)




50 220

50 220

Historic District Boundary

Historic District Boundary

Historic District Boundary

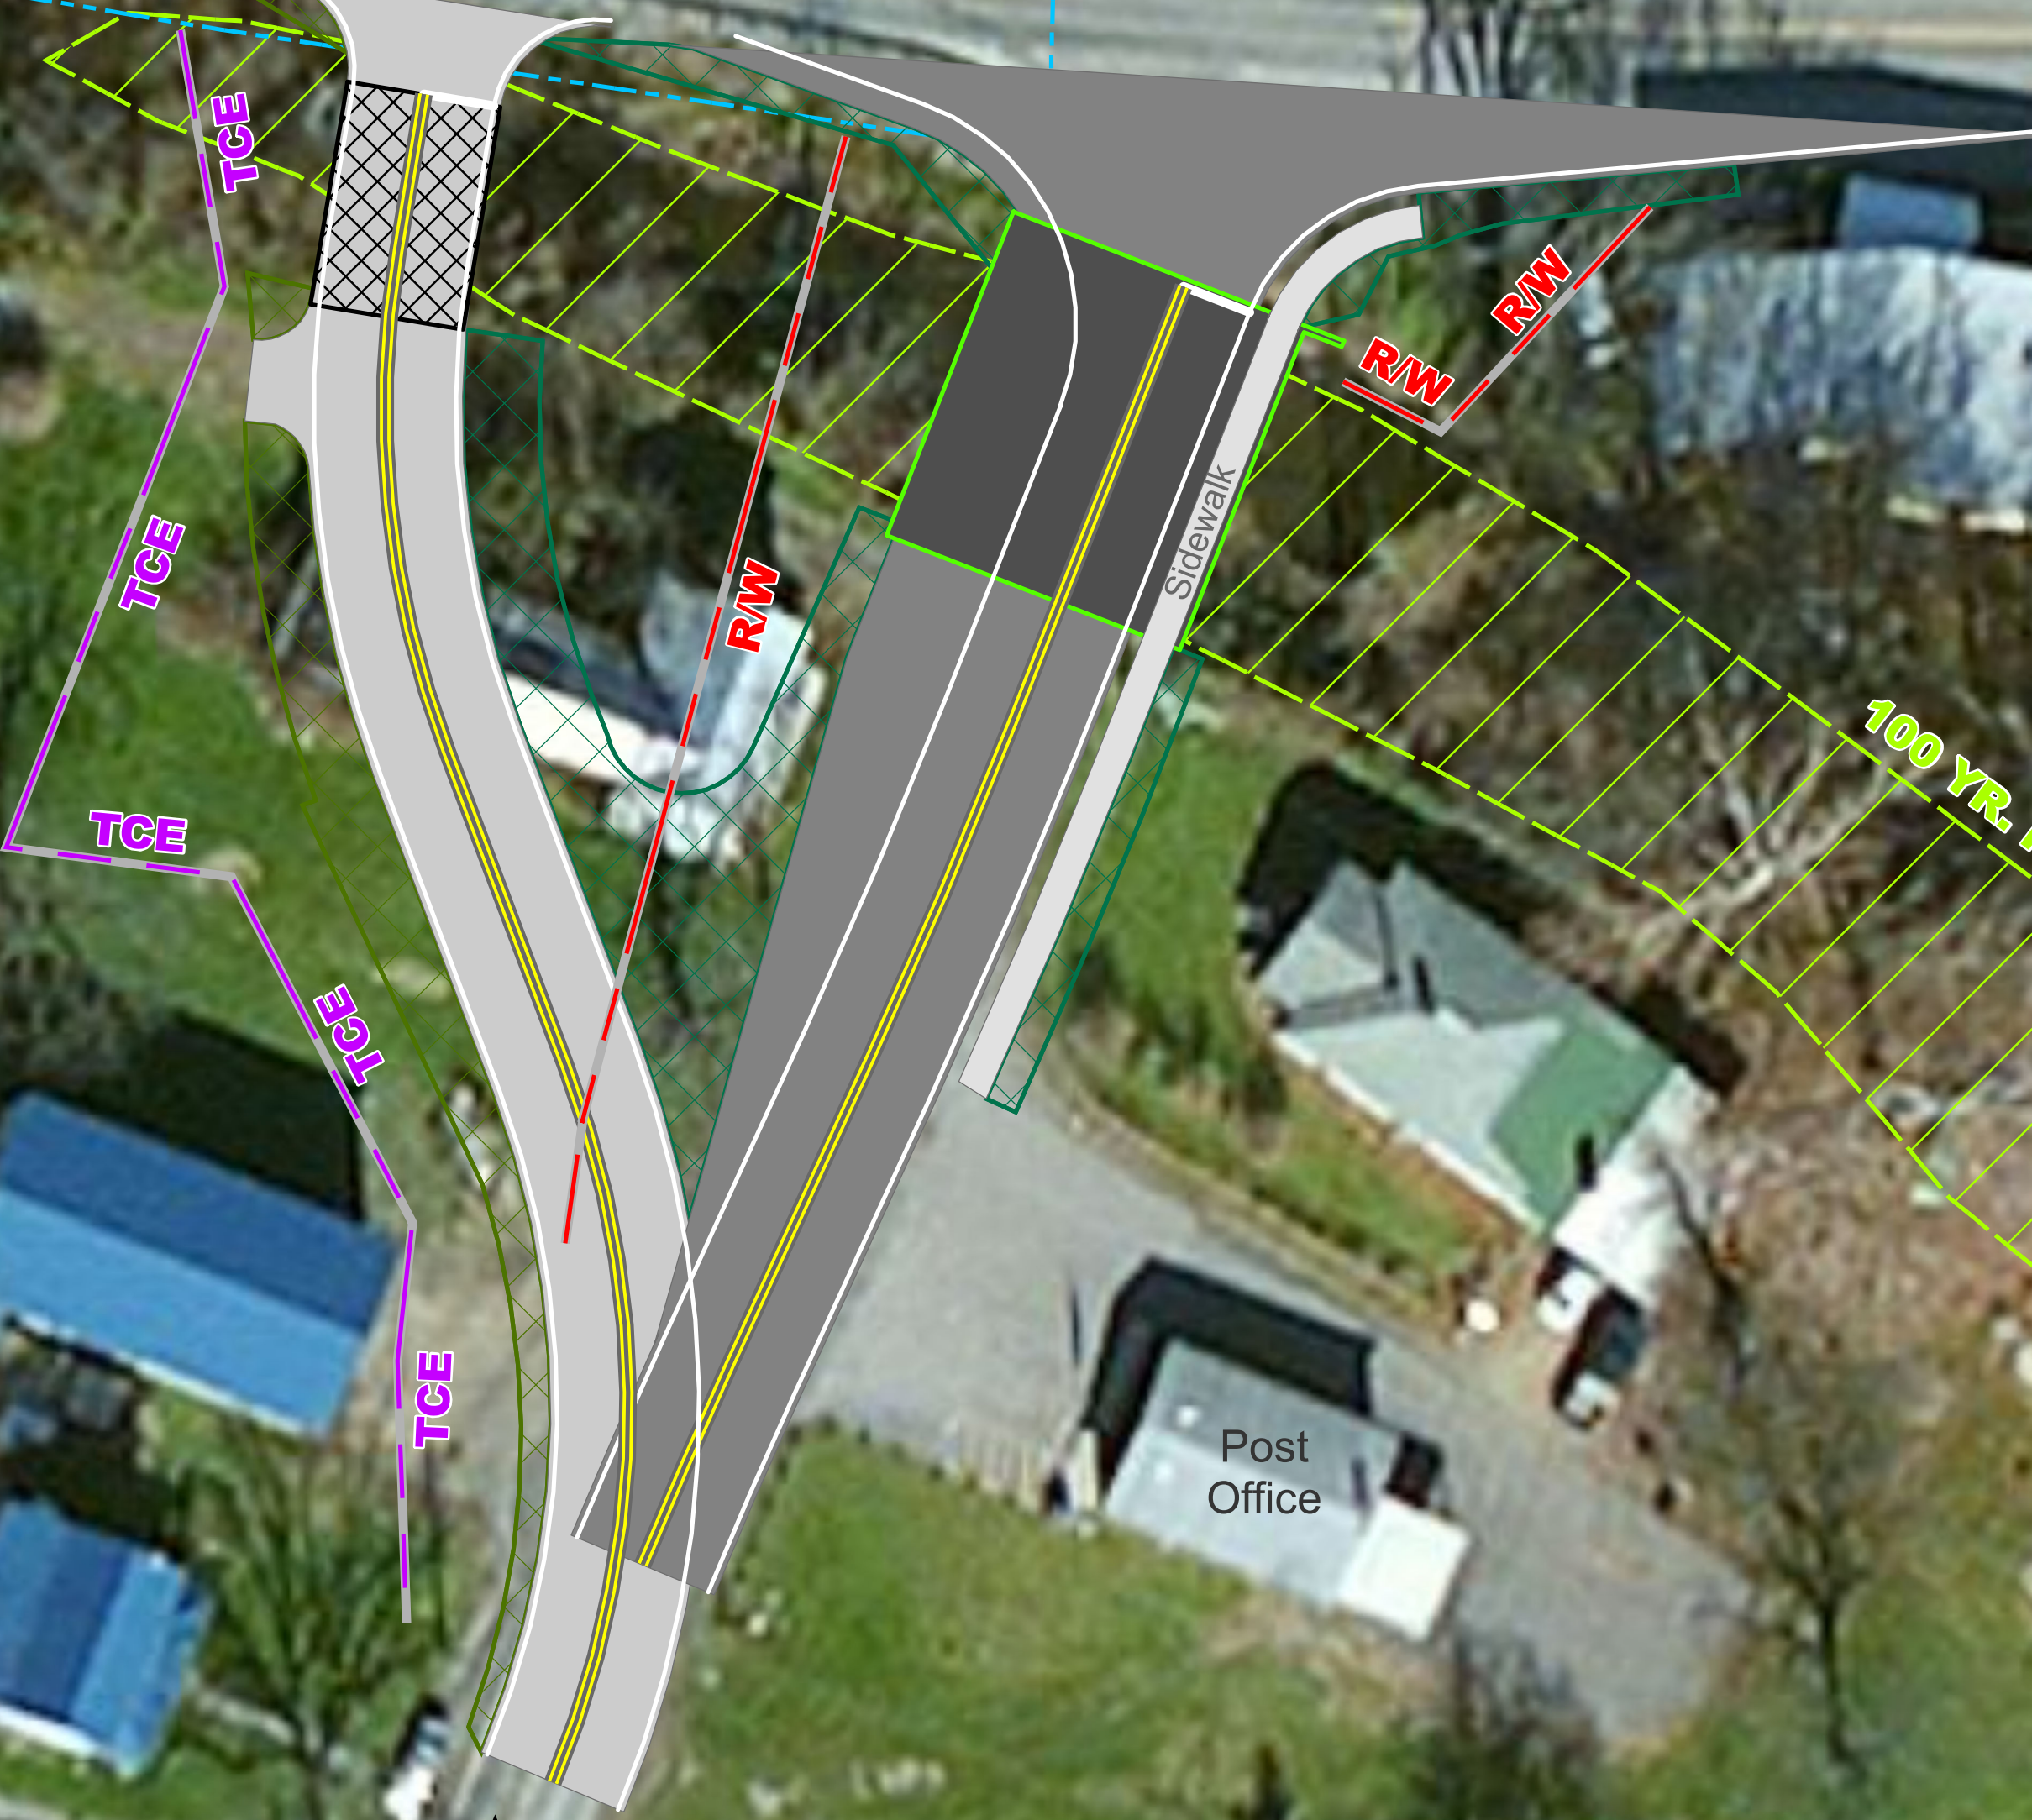

100 YR. Flood Plain

Post Office

Patterson Creek Valley Turnpike

Rainbow Lane

11

June 24, 2013



Legend

- Proposed Bridge
- Proposed Pavement
- Proposed Construction Limits
- Temporary Detour Bridge
- Temporary Detour Pavement
- Temporary Detour Construction Limits
- R/W - Proposed Right of Way
- TCE - Temporary Construction Easement
- TSRE - Temporary Structural Removal Easement

0 25 50 100 150 200 Feet

Burlington Mill Creek Bridge
State Project No. S329-11-7.97