


PUBLIC ROADS DIV.	STATE DIST. NO.	PROJECT NUMBERS		FISCAL YEAR	COUNTY	SHEET NO.	TOTAL SHEETS
		STATE	FEDERAL				
W.V.	5	S202-10-1.38 00	HSIP-0010 (255)0	2016	BERKELEY		

Curve C1
P.I. Station = 16+12.83
Delta = 2°12' 51.16" (LT)
Degree = 8°00' 48.22"
Tangent = 13.8174
Length = 27.6314
Radius = 715.0000
P.C. Station = 15+99.01
P.T. Station = 16+26.64

Curve C2
P.I. Station 18+86.32
Delta = 1°59' 24.11" (RT)
Degree = 8°00' 48.22"
Tangent = 12.4182
Length = 24.8338
Radius = 715.0000
P.C. Station = 18+73.90
P.T. Station = 18+98.74

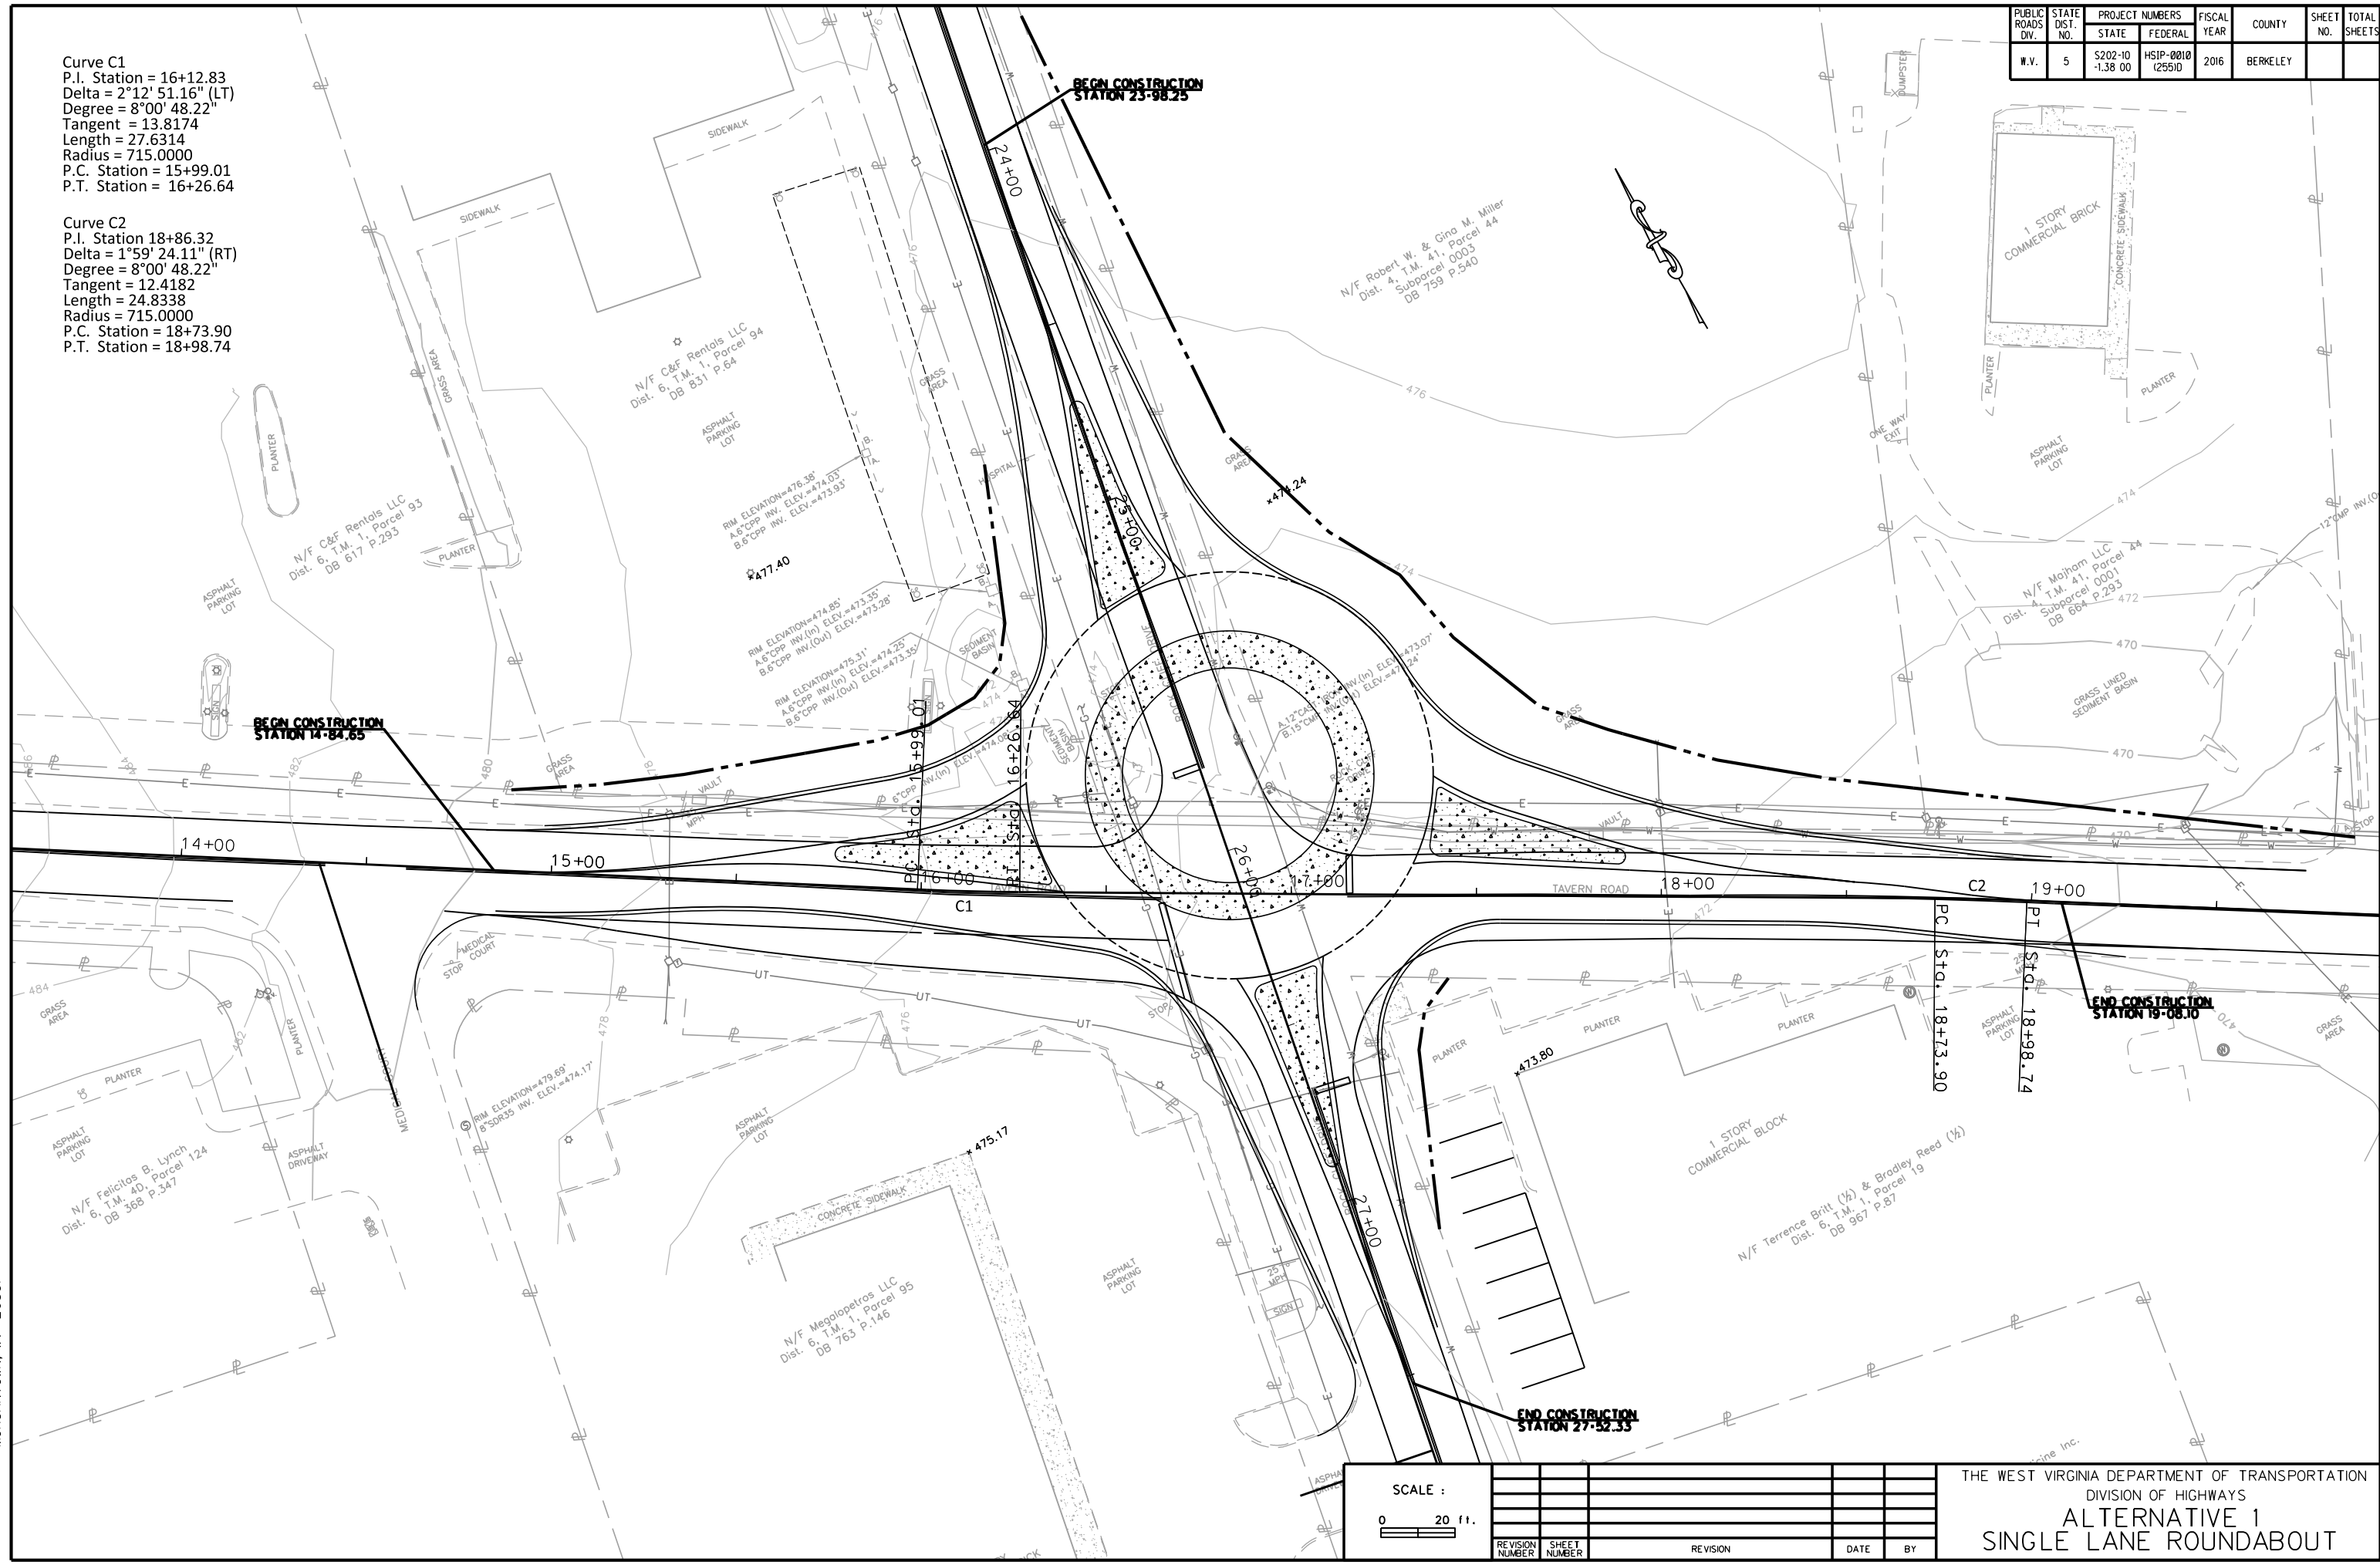

φ

φ

φ

φ

AECOM
AECOM TECHNICAL SERVICES, Inc.
150 CLAY STREET, SUITE 430
MORGANTOWN, WV 26501

SCALE :
0 20 ft.

REVISION NUMBER	SHEET NUMBER	REVISION	DATE	BY

THE WEST VIRGINIA DEPARTMENT OF TRANSPORTATION
DIVISION OF HIGHWAYS
ALTERNATIVE 1
SINGLE LANE ROUNDABOUT

12/21/2015 14:34:45 PM FILE: 8FILES