



PRINT DATE
14-JUL-2020 06:27

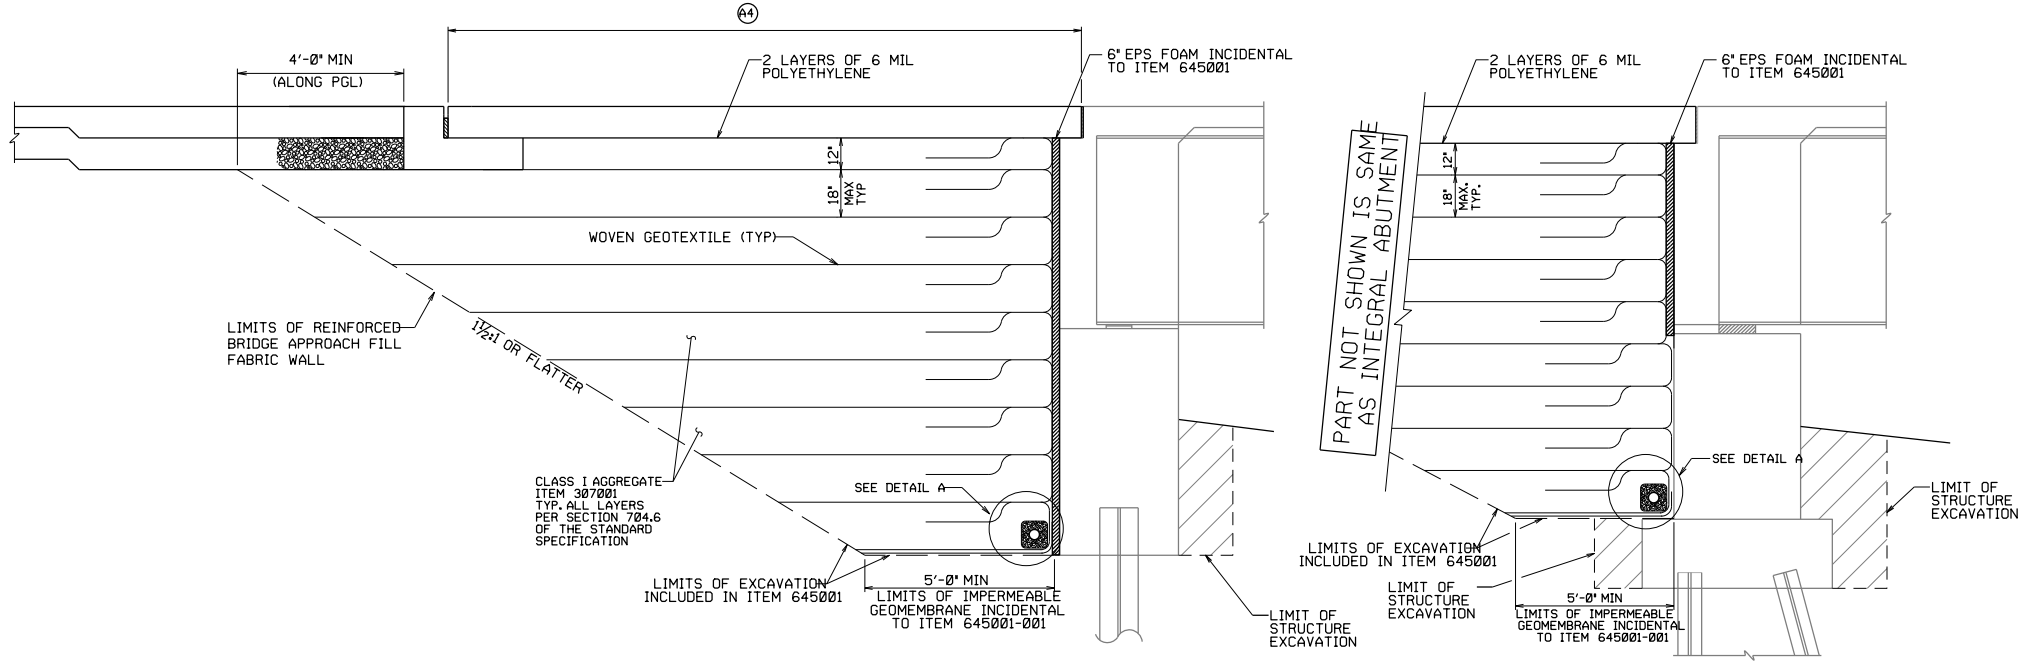

**FOR INTEGRAL ABUTMENTS
WITH THERMAL MOVEMENTS
LESS THAN OR EQUAL TO 2 1/4"**

**FOR SEMI-INTEGRAL ABUTMENTS
WITH THERMAL MOVEMENTS
LESS THAN OR EQUAL TO 2 1/4"**

**TYPICAL LONGITUDINAL SECTION THROUGH SLEEPER
SLAB AND APPROACH SLAB**

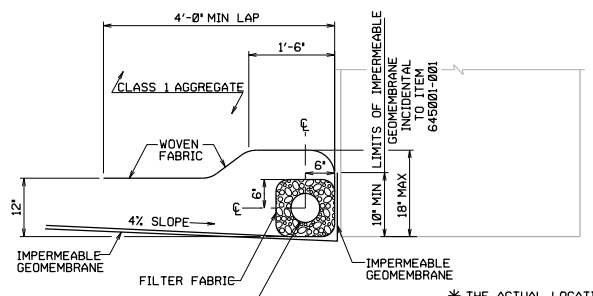

* THE ACTUAL LOCATION OF UNDERDRAIN TO BE DETERMINED BY ELEVATION OF LOCAL WATER TABLES.

DETAIL A

REBAR CONTROL DIMENSIONS		
CODE	DESCRIPTION	DIMENSION
A4	APPROACH SLAB LENGTH	

QUANTITIES				
LOCATION	ITEM 307001 CY	ITEM 645001 SY		
INCIDENTAL ITEM INCLUDED IN 645001				
LOCATION	EXC. FOR REINFORCED BACKFILL CY	EPS FOAM SF	UNDERDRAIN LF	GEO-MEMBRANE SF

NO.	REVISION	DATE	BY

WEST VIRGINIA DEPARTMENT OF TRANSPORTATION
DIVISION OF HIGHWAYS

DESIGNED	DATE	CHECKED	DATE
DRAWN	DATE	REVIEWED	DATE

SPECIAL STANDARD BRIDGE DETAILS
**REINFORCED BACKFILL
MOVEMENT LESS THAN 2 1/4"**
SHEET NUMBER **5000681**